



1
A2.1 Front Elevation (West)
Scale: 3/32" = 1'
Ref:A1.1

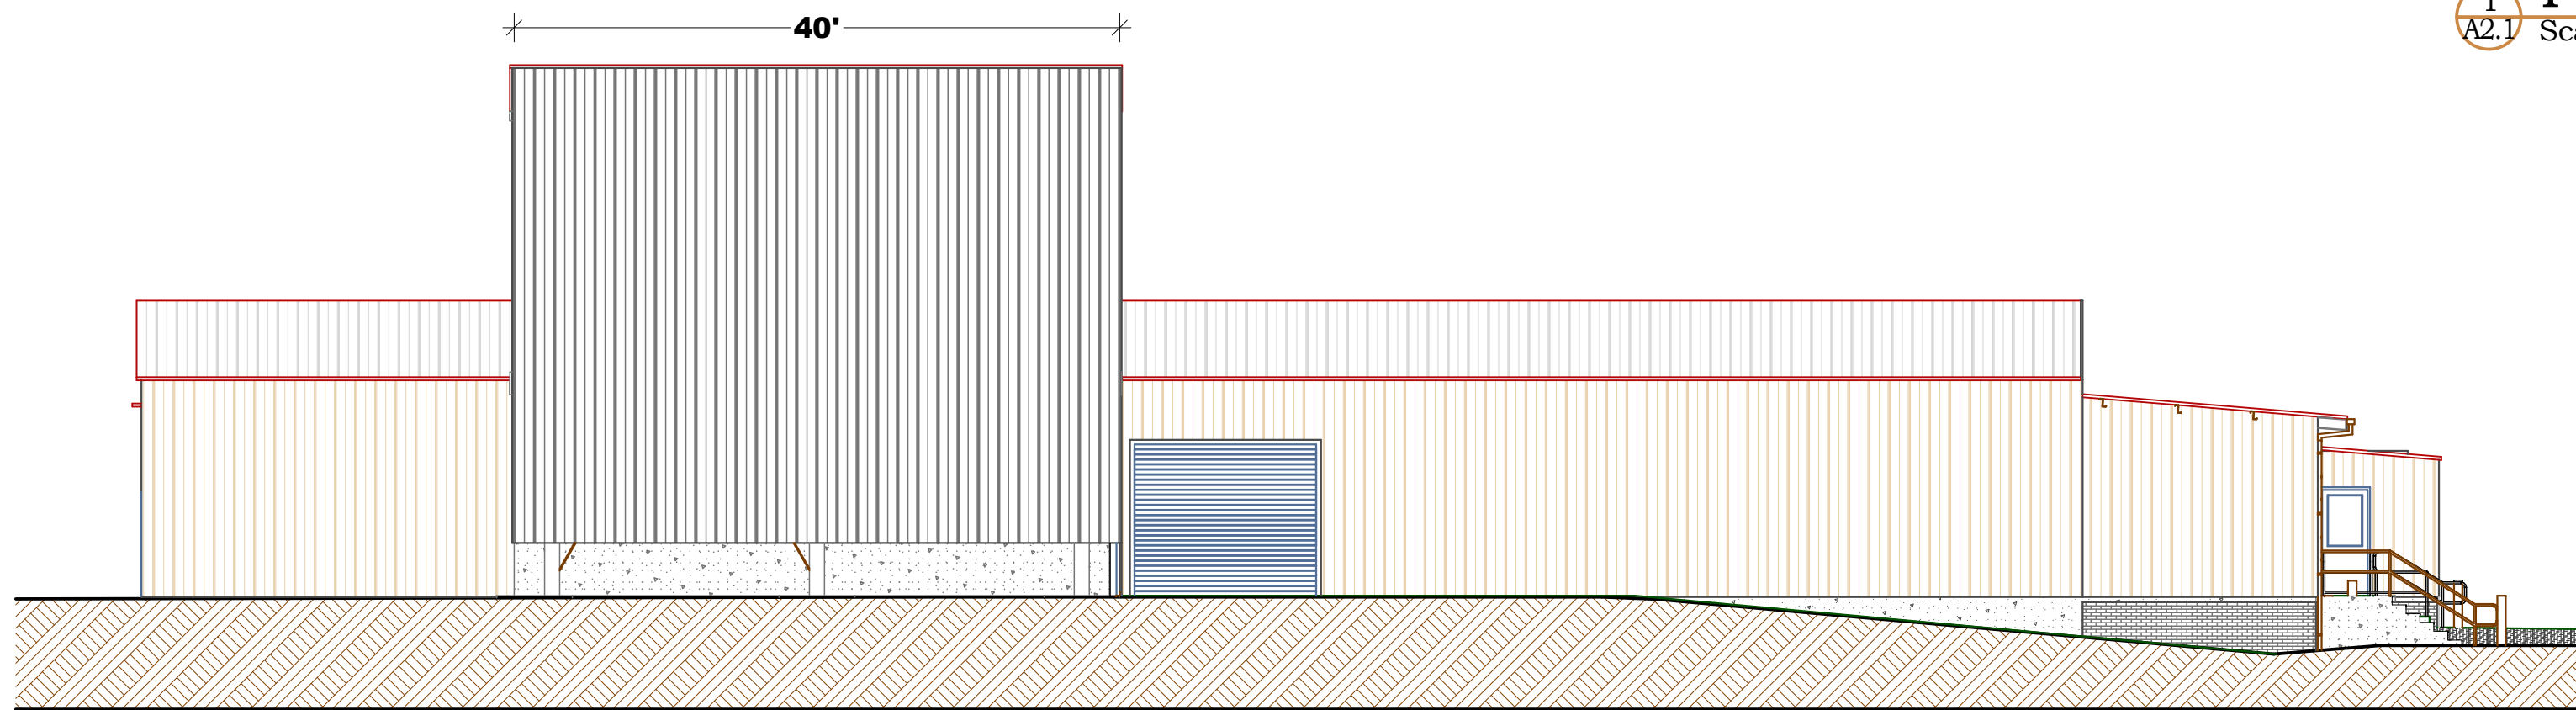


2
A2.1 Side Elevation (North)
Scale: 3/32" = 1'
Ref:A1.1

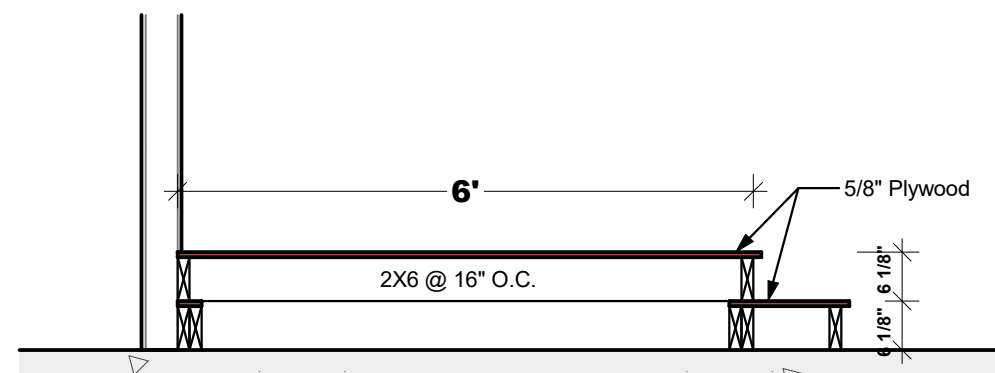

1
A2.1 Stage Platform Detail
Scale: 1/2" = 1'
Ref:A1.1

Window Types

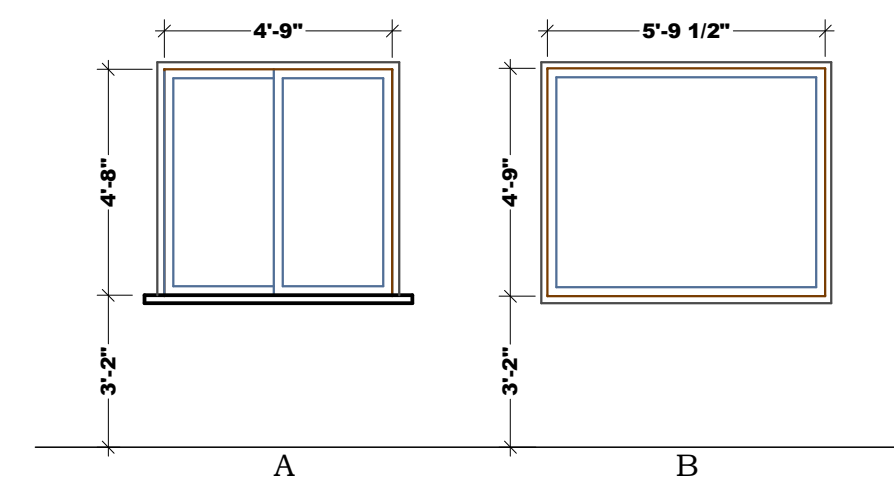

Door Schedule

Door ID	Door Leaf							Frame		Location		Rating	Remarks
	Type	Height	Width	Thick	Material	Finish	Label	Material	Finish	From	To		
101	I	7'-0"	3'-0"	1-3/4"	Hollow Mtl	Paint		Hollow Mtl	Paint	Hallway	Foyer		
102	II	7'-0"	3'-0"	1-3/4"	Hollow Mtl	Paint		Hollow Mtl	Paint	IT Closet	Hallway		
103	I	7'-0"	3'-0"	1-3/4"	Hollow Mtl	Paint		Hollow Mtl	Paint	Hallway	Existing Hallway		
104	I	7'-0"	3'-0"	1-3/4"	Hollow Mtl	Paint		Hollow Mtl	Paint	Hallway	Reception Office		
105	I	7'-0"	3'-0"	1-3/4"	Hollow Mtl	Paint		Hollow Mtl	Paint	Hallway	Office		
106	I	7'-0"	3'-0"	1-3/4"	Hollow Mtl	Paint		Hollow Mtl	Paint	Office	Plant		
107	I	7'-0"	3'-0"	1-3/4"	Hollow Mtl	Paint		Hollow Mtl	Paint	Hallway	Office		
108	I	7'-0"	3'-0"	1-3/4"	Hollow Mtl	Paint		Hollow Mtl	Paint	Office	Plant		
109	I	7'-0"	3'-0"	1-3/4"	Hollow Mtl	Paint		Hollow Mtl	Paint	Hallway	Conference Room		
110	I	7'-0"	3'-0"	1-3/4"	Hollow Mtl	Paint		Hollow Mtl	Paint	Hallway	Restroom		
111	I	7'-0"	3'-0"	1-3/4"	Hollow Mtl	Paint		Hollow Mtl	Paint	Hallway	Break Room		
112	I	7'-0"	3'-0"	1-3/4"	Hollow Mtl	Paint		Hollow Mtl	Paint	Hallway	Restroom		
113	I	7'-0"	3'-0"	1-3/4"	Hollow Mtl	Paint		Hollow Mtl	Paint	Education Center	Hallway		
114	I	7'-0"	3'-0"	1-3/4"	Hollow Mtl	Paint		Hollow Mtl	Paint	Education Center	Plant		
115	I	7'-0"	3'-0"	1-3/4"	Hollow Mtl	Paint		Hollow Mtl	Paint	Education Center	Storage Area		
116	III	10'-0"	10'-0"	24 Gage	Metal	Paint		Metal	Paint	Plant	Storage Area		
117	III	10'-0"	10'-0"	24 Gage	Metal	Paint		Metal	Paint	Plant	Exerior - Rear	Replace Existing - Field Verify Size	
118	IV	10'-0"	12'-0"	24 Gage	Metal	Paint		Metal	Paint	Plant	Unloading Area	Contractor Supplied	
119	IV	10'-0"	12'-0"	24 Gage	Metal	Paint		Metal	Paint	Plant	Unloading Area	Contractor Supplied	
120	II	7'-0"	3'-0"	1-3/4"	Hollow Mtl	Paint		Hollow Mtl	Paint	Foyer	Exterior		
121	II	7'-0"	3'-0"	1-3/4"	Hollow Mtl	Paint		Hollow Mtl	Paint	Loading Dock	Exterior	Replace Existing - Field Verify Size	
122	V	20'-0"	14'-0"	24 Gage	Metal	Paint		Metal	Paint	Plant	Storage Area	Contractor Supplied	

NOTE: All doors supplied and hung by Owner EXCEPT door 118, 119 and 122

Door Hardware Schedule

Door ID	E2	E8	EO	BB	PL	PP	DB	DT	CR	CL	KM	TH	WS	DS	KD	KP
101	●		●							●						
102			●							●						
103	●		●													
104			●												●	
105			●												●	
106			●					●		●						
107			●												●	
108			●					●		●						
109			●												●	
110						●				●						
111						●									●	
112						●				●						
113			●												●	
114			●					●		●						
115			●					●		●						
116	Per MFG. Specs															
117	Per MFG. Specs															
118	Per MFG. Specs															
119	Per MFG. Specs															
120	●							●						●	●	
121	●							●							●	
122	Per MFG. Specs															


Legend:

- E2 = Exit Device w/ entrance Trim Levers (ANSI F02)
- E8 = ANSI A156.3 Grade 1 Exit Device w/ Entrance Lever (ANSI F08)
- EO = Entrance/Office (ANSI F82)
- BB = Private Bath/Bathroom (ANSI F76)
- PL = Passage Latch (ANSI F75)
- PP = Push/Pull - Both Side Have Plates
- DB = Dead Bolt Keyed Both Sides (ANSI E2141)
- DT = Dead Bolt with Thumb Latch (ANSI E2171)
- CR = Classroom (ANSI F84)
- CL = Closer
- KM = Keyed Removable Steel Mullion
- TH = Threshold
- WS = Weather Stripping
- DS = Door Stop, Floor Dome
- KD = Kick Down Holder
- KP = Kick Plate

General Notes:


- All Doors Shall Receive Silencers
- All Hinges Shall Be 5 Knuckle Ball Bearing Standard Duty
- All Levers Shall Be AL Series Grade 2
- All Exit Devices Shall Be Surface Mounted Vertical Rod & Latch

Door Types

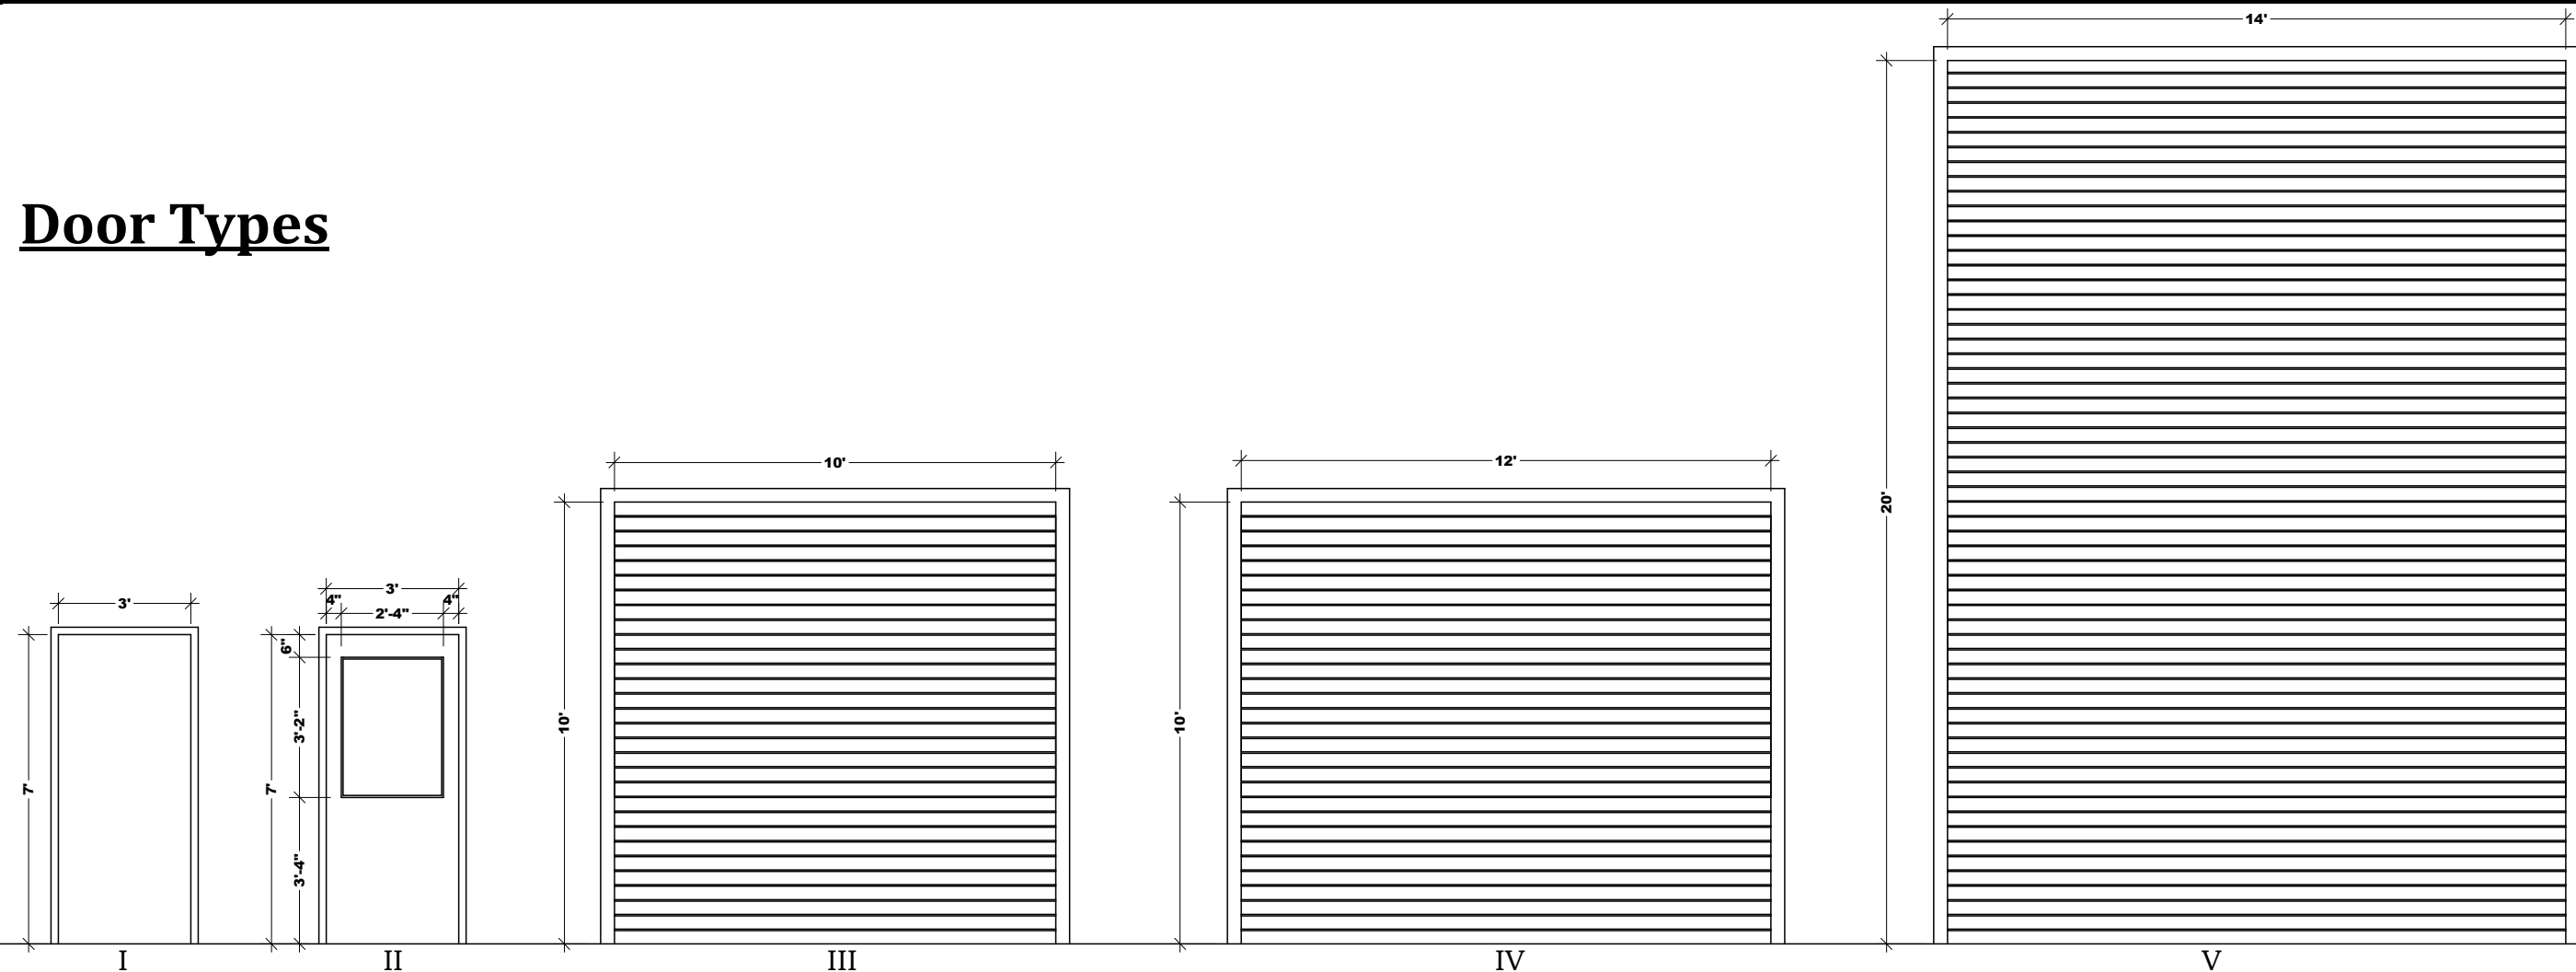


Finish Schedule

Room Number	Room Name	Floor		Walls		Ceiling		Remarks
		Material	Base	Material	Finish	Material	Finish	
101	FOYER (Existing)	Existing	Existing	Existing	Existing	Existing	N/A	Existing
102	IT CLOSET	Exposed Concrete		5/8" GYPSUM	Paint	Open to Roof	N/A	N/A
103	RECEPTIONIST OFFICE	VCT	Rubber	5/8" GYPSUM	Paint	LAY IN	N/A	8'-0"
104	OFFICE	VCT	Rubber	5/8" GYPSUM	Paint	LAY IN	N/A	8'-0"
105	HALLWAY	VCT	Rubber	5/8" GYPSUM	Paint	LAY IN	N/A	8'-0"
106	OFFICE	VCT	Rubber	5/8" GYPSUM	Paint	LAY IN	N/A	8'-0"
107	CONFERENCE ROOM	VCT	Rubber	5/8" GYPSUM	Paint	LAY IN	N/A	9'-0"
108	MEN'S RESTROOM	VCT	Rubber	5/8" GYPSUM	Paint	5/8" GYPSUM	Paint	8'-0"
109	BREAK ROOM	VCT	Rubber	5/8" GYPSUM	Paint	LAY IN	N/A	8'-0"
110	WOMEN'S RESTROOM	VCT	Rubber	5/8" GYPSUM	Paint	5/8" GYPSUM	Paint	8'-0"
111	EDUCATION CENTER	VCT	Rubber	5/8" GYPSUM	Paint	LAY IN	N/A	10'-0"
112	LAUNDRY	Exposed Concrete		CMU	Paint	5/8" GYPSUM	Paint	8'-0"
113	RESTROOM	Exposed Concrete		CMU	Paint	5/8" GYPSUM	Paint	8'-0"

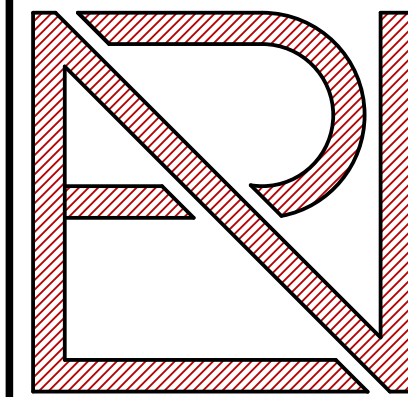

ROBERT NOBLE
ARCHITECT
A.I.A.

119 SOUTH BROAD ST.
ROME, GA 30161
PH: (706) 295-2700
FX: (706) 295-2063
Website: RNArchitect.net

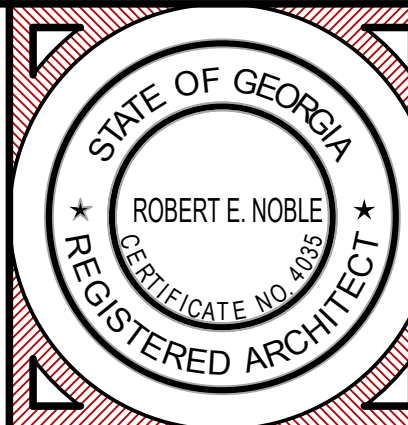

FLOYD COUNTY PUBLIC WORKS
ROME-FLOYD RECYCLING CENTER
LAVENDER DRIVE
Rome, Georgia 30165

ELEVATIONS &
SCHEDULES

PROJECT # 1715
DESIGNER/CAD TECH:
L. A. (Tony) LOMBARD
DATE: 14 DEC 2017
REV. DATE:

A2.1