




NOTE THIS PAGE: ALL PROVIDED BY CONTRACTOR (Except were noted otherwise)

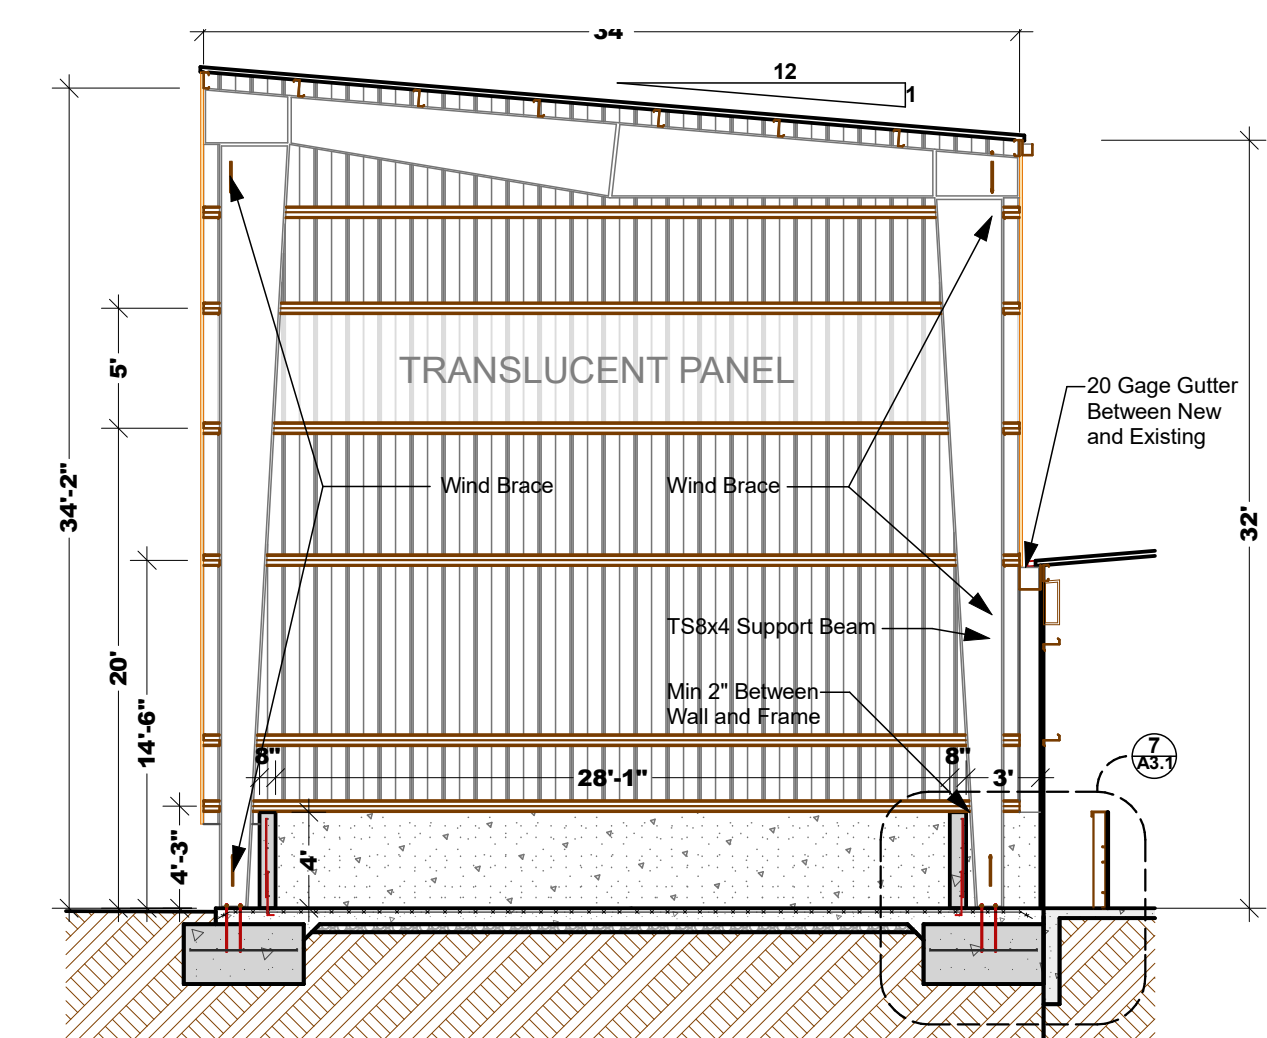


1 Addition Cross Section
A3.1 Scale: 1/8" = 1' Ref:A1.1

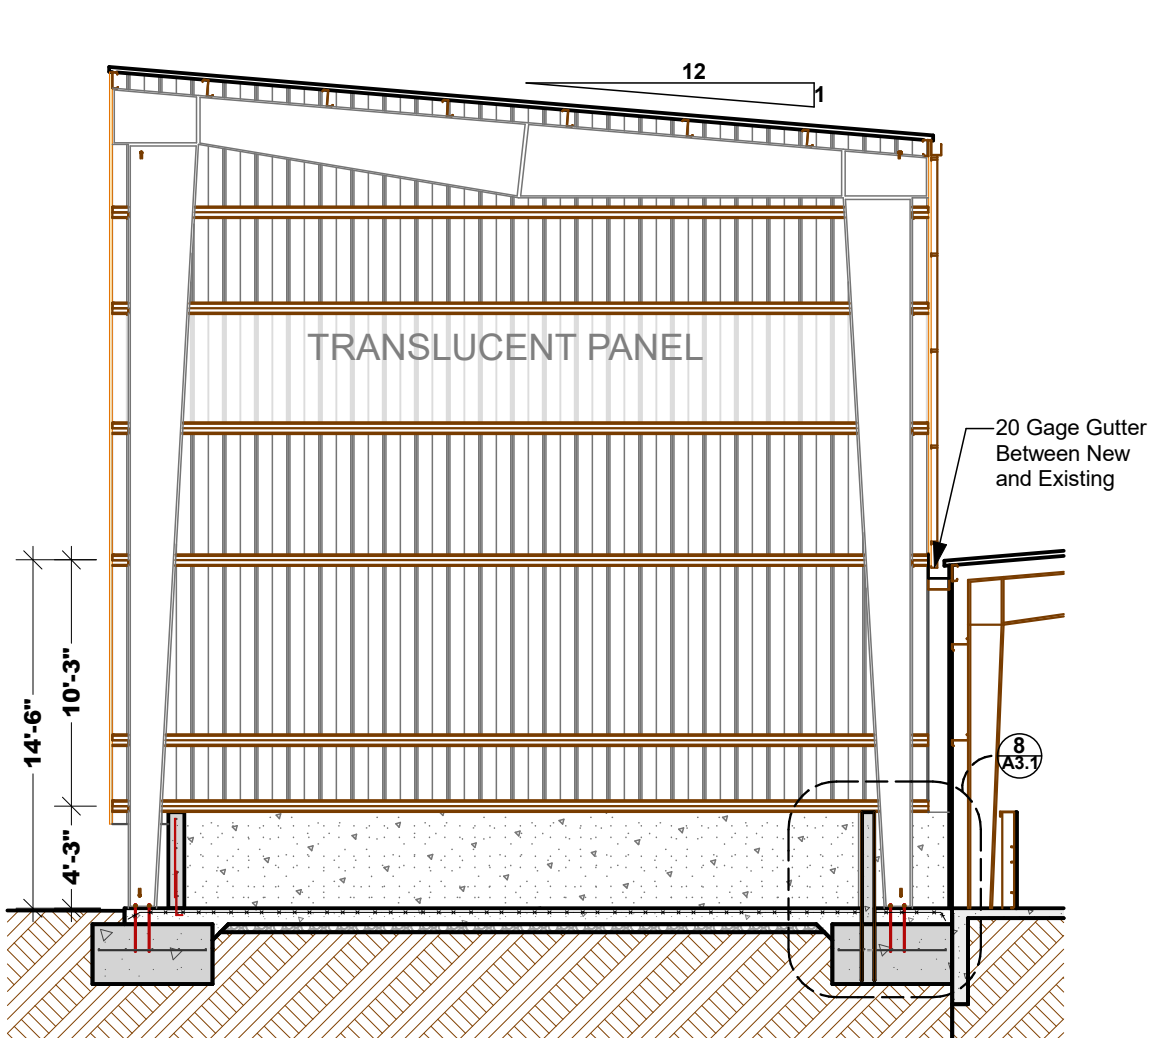


2 Addition Cross Section
A3.1 Scale: 1/8" = 1' Ref:A1.1

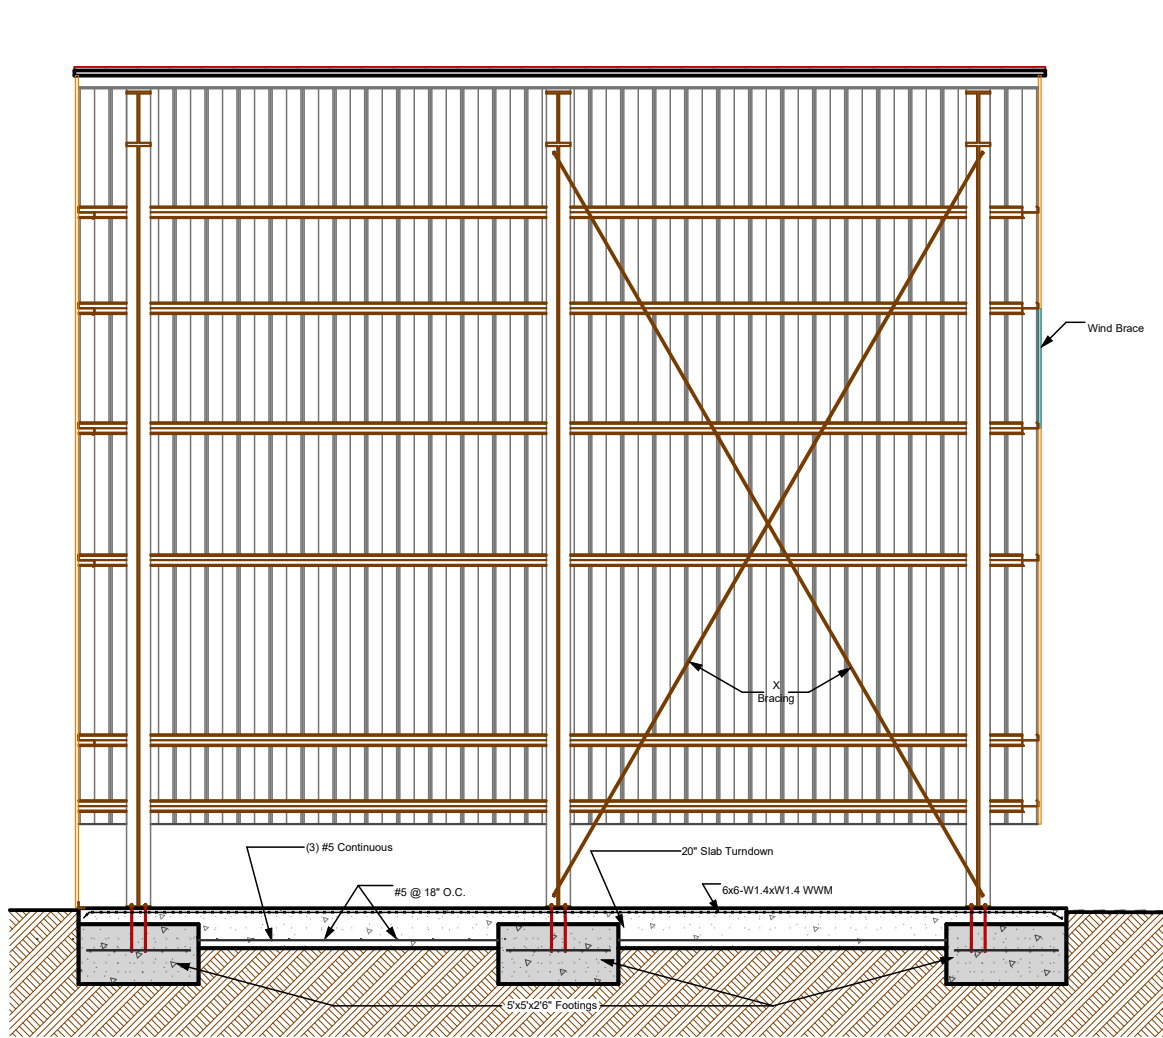


3 Addition Cross Section
A3.1 Scale: 1/8" = 1' Ref:A1.1

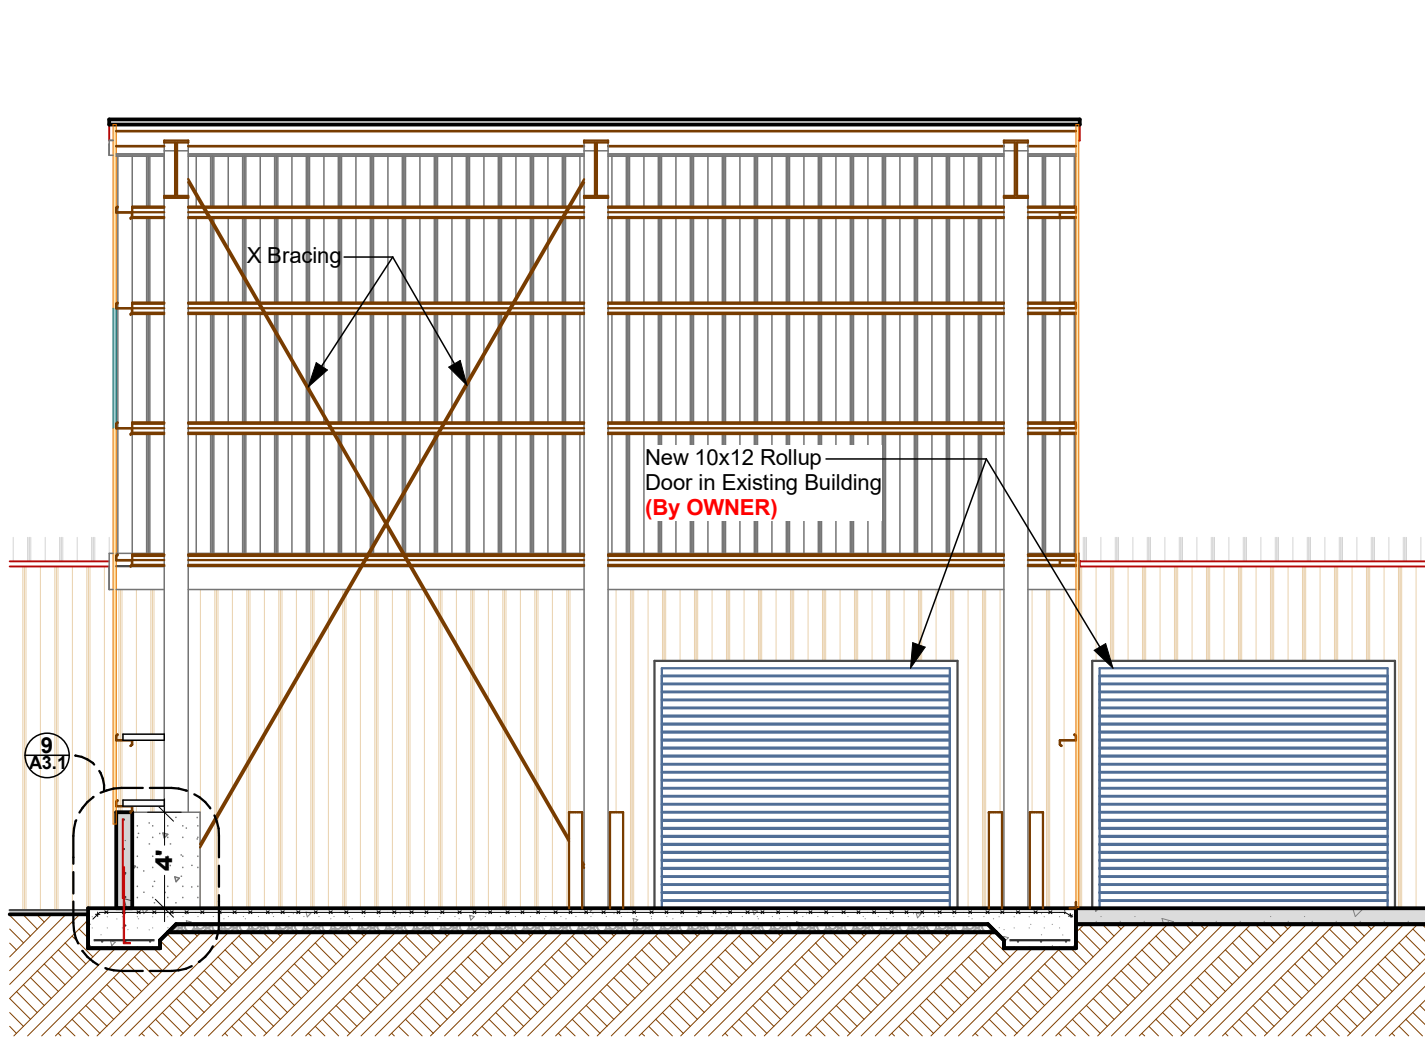


4 Addition Cross Section
A3.1 Scale: 1/8" = 1' Ref:A1.1

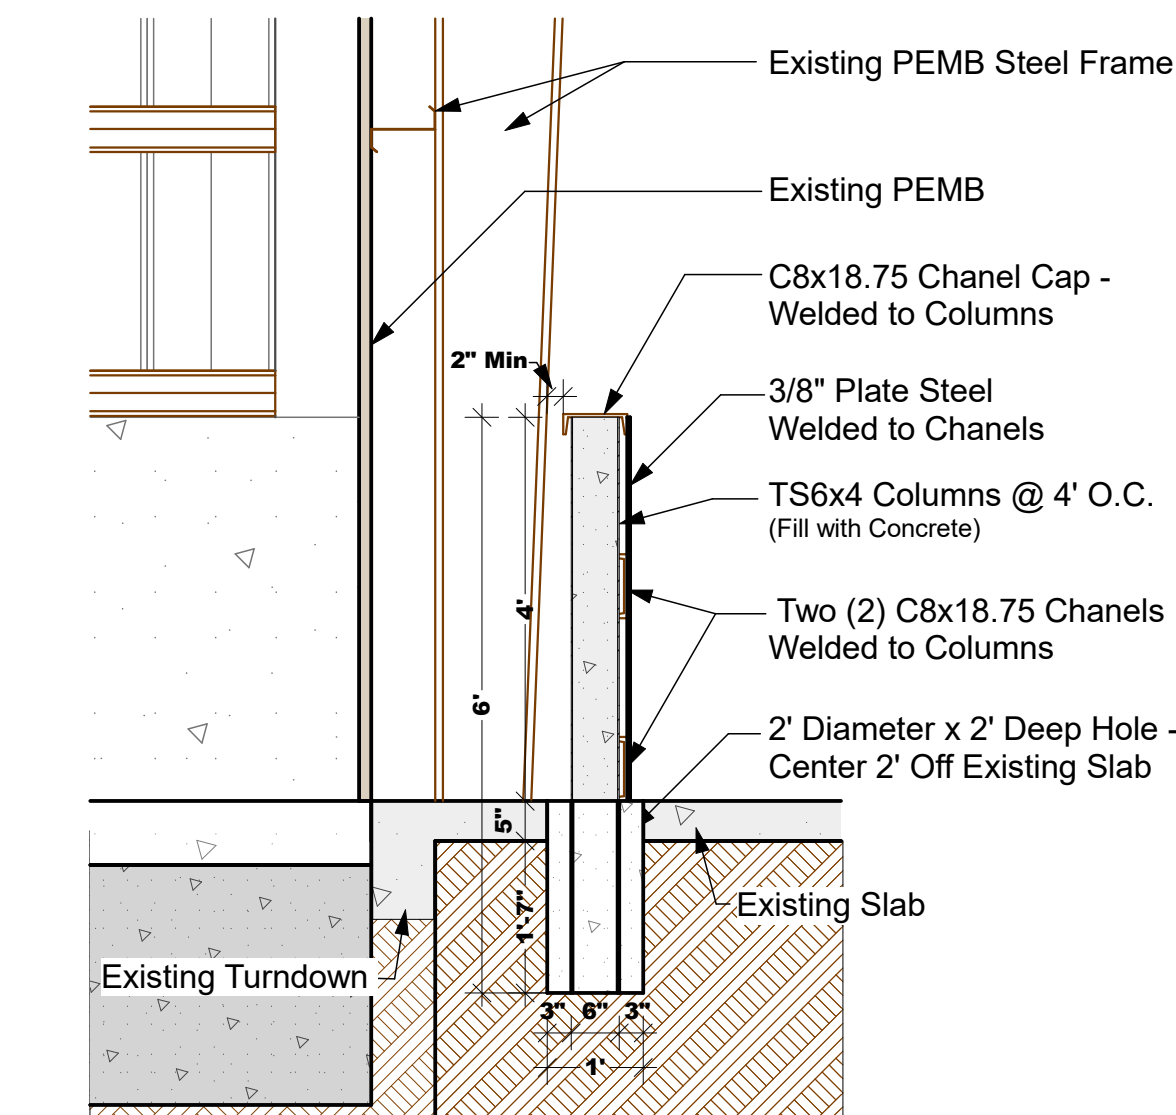


5 Material Storage A
Side Wall Detail
A3.1 Scale: 1/2" = 1' Ref:A1.1

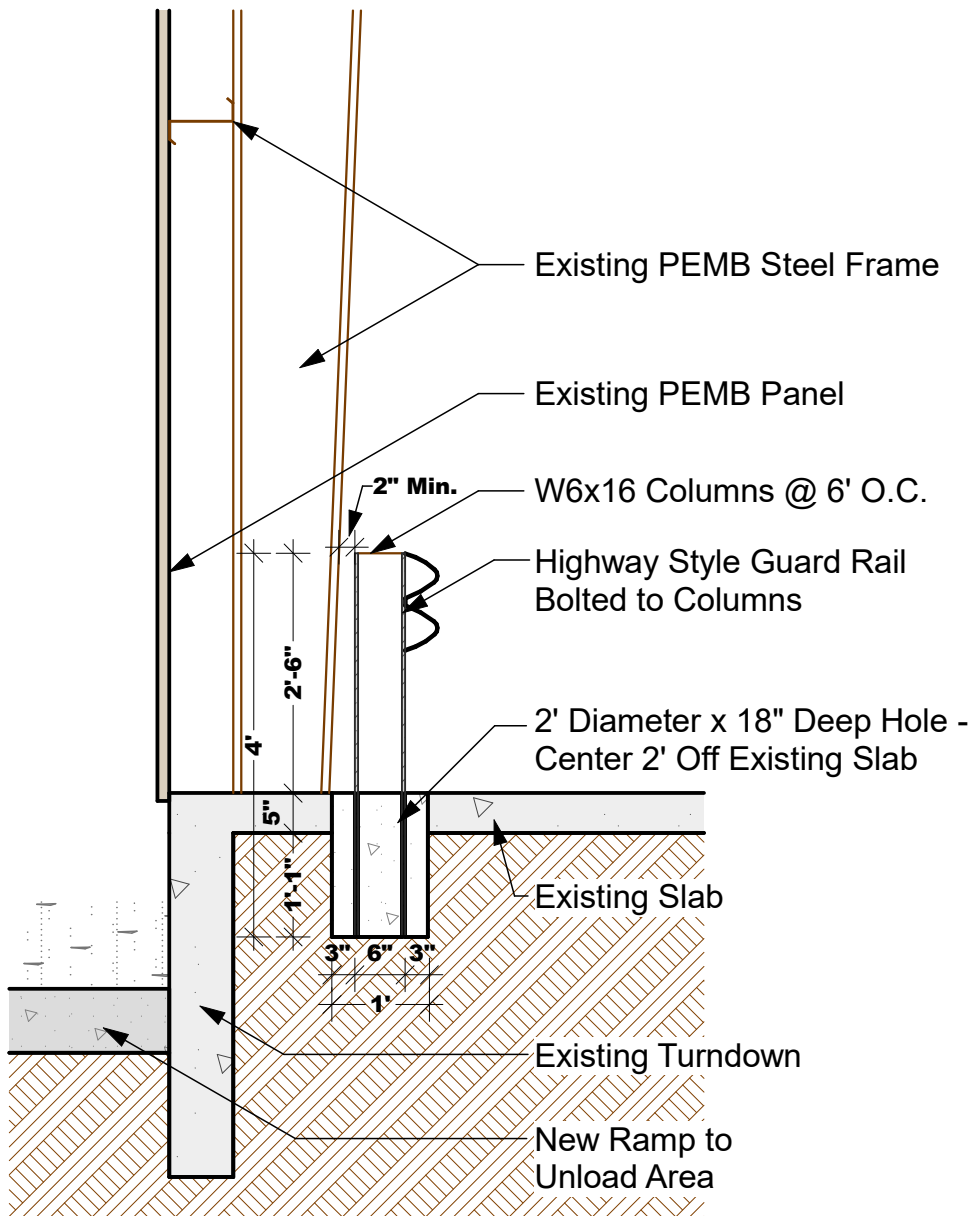


6 Material Storage B
Side Wall Detail
A3.1 Scale: 1/2" = 1' Ref:A1.1

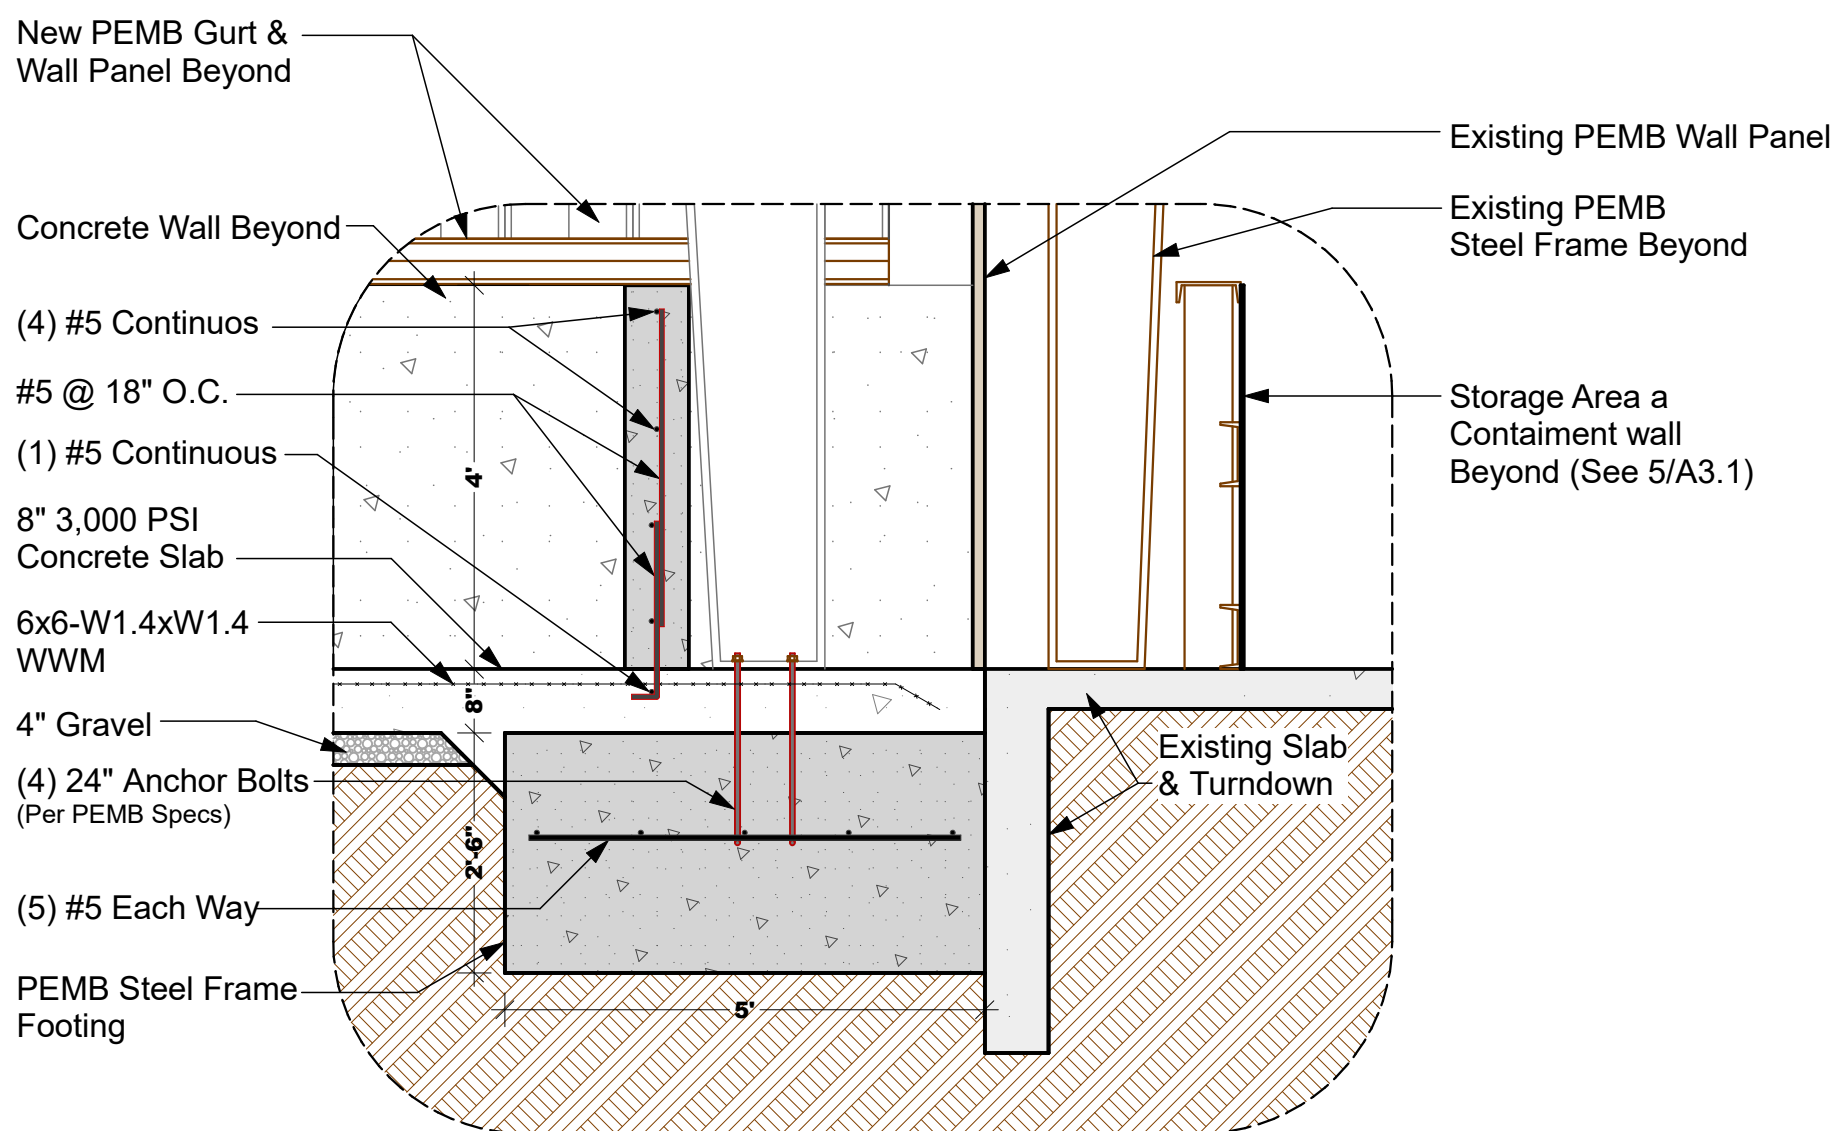


7 Wall, Slab & Footing Detail
A3.1 Scale: 1/2" = 1' Ref:A3.1

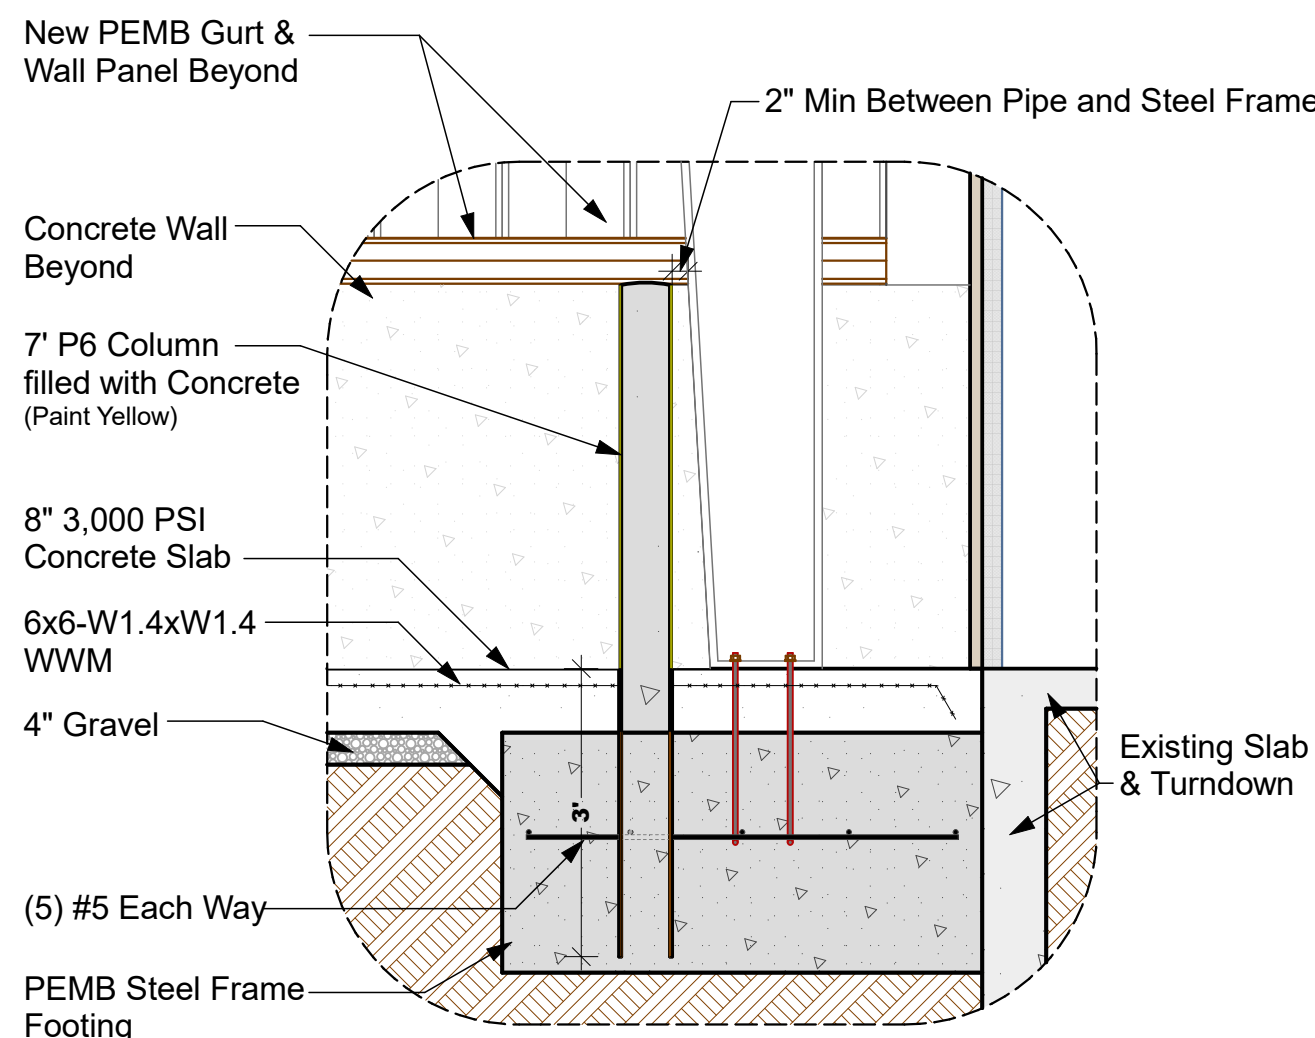


8 Wall, Slab and
Balustrad Detail
A3.1 Scale: 1/2" = 1' Ref:A3.1

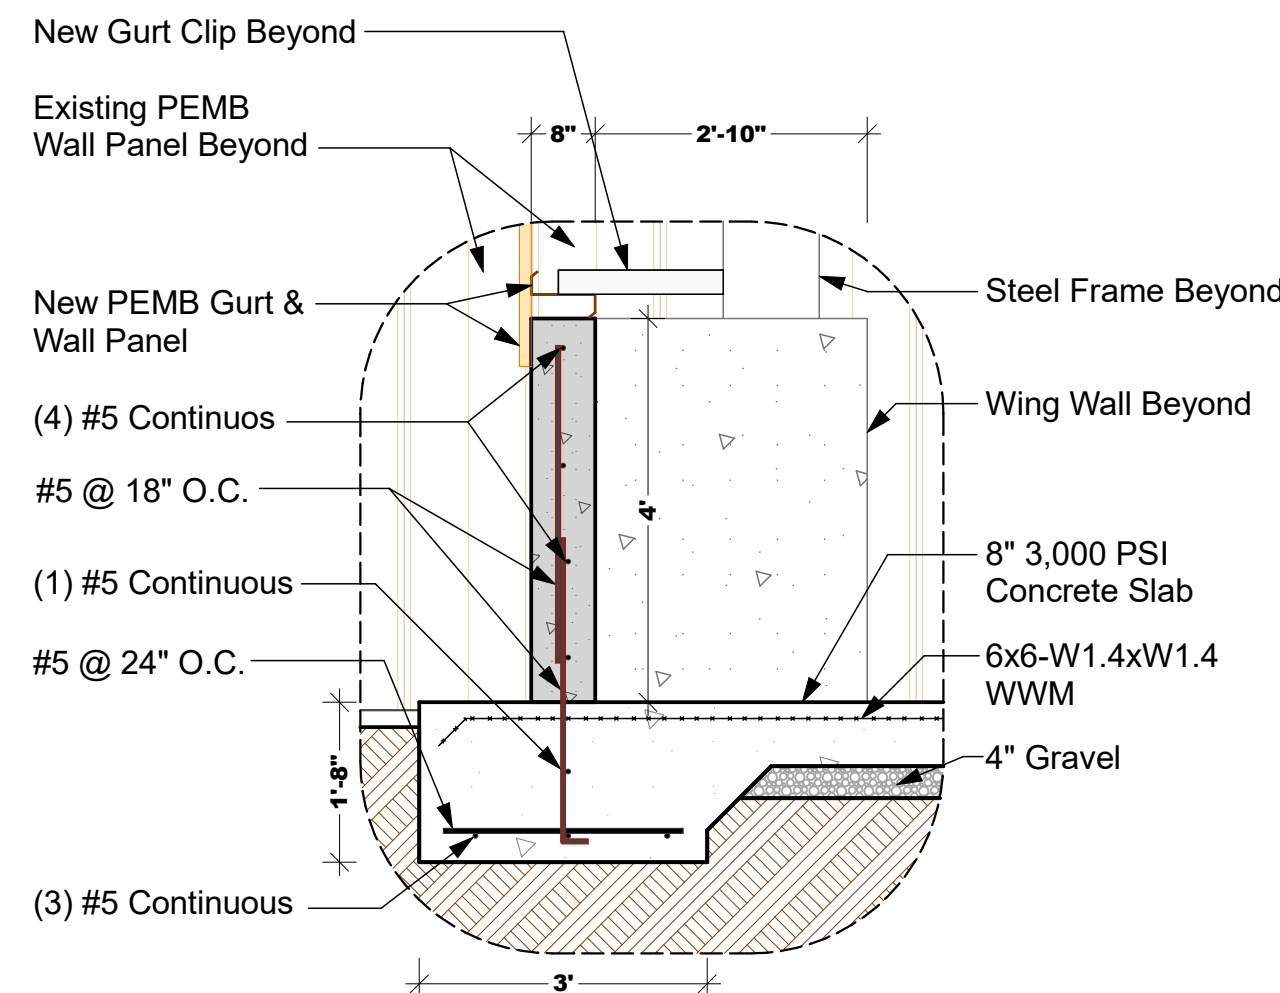


9 Wall and Slab Detail
A3.1 Scale: 1/2" = 1' Ref:A3.1

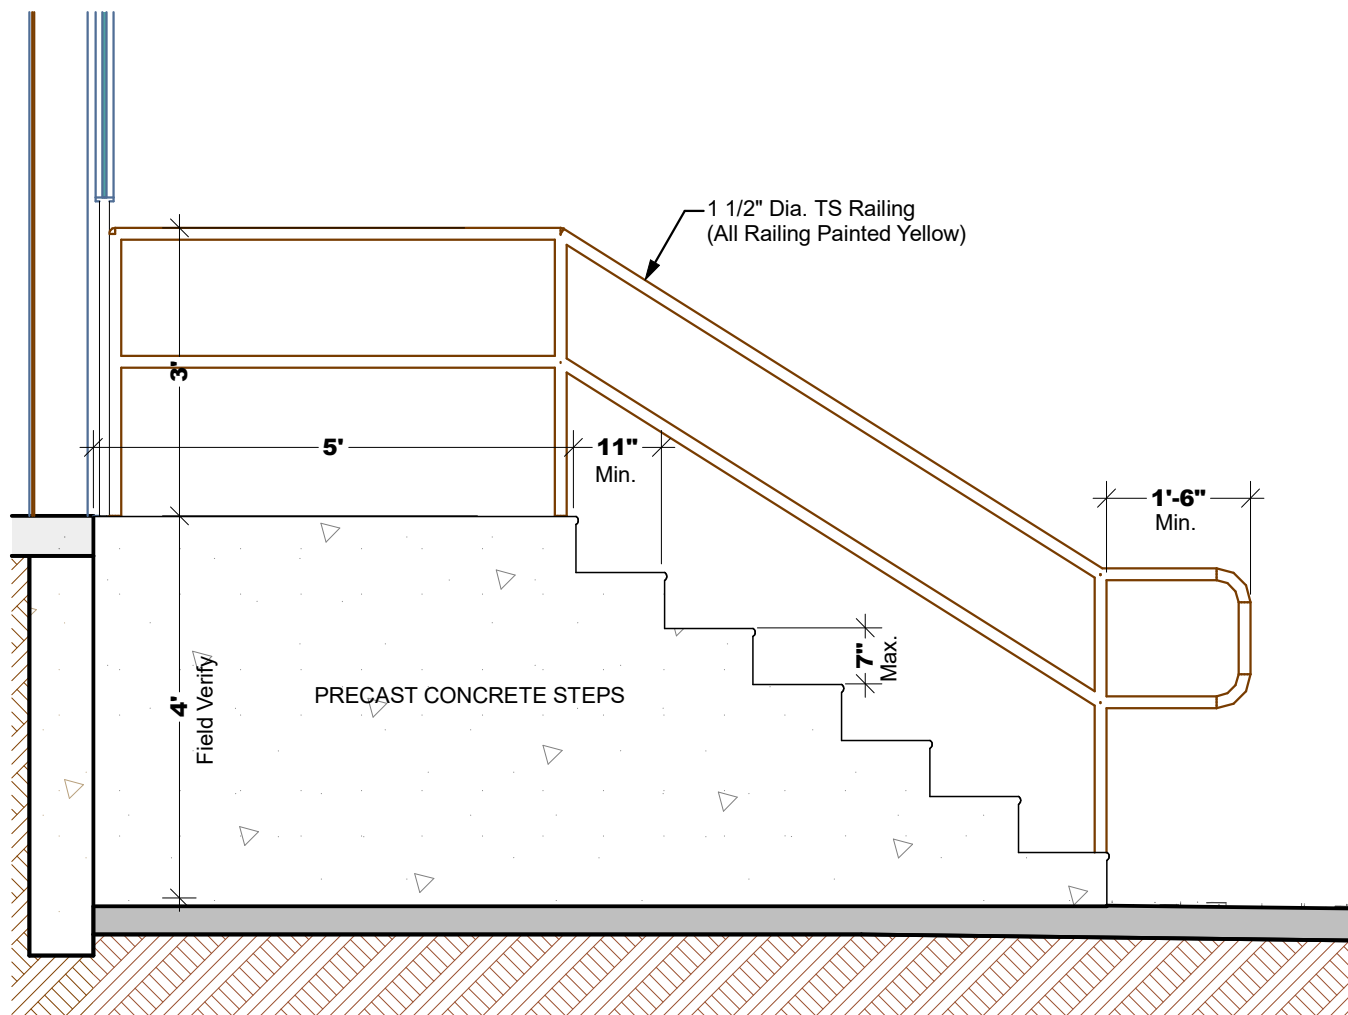

10 Stair to Personnel Door Detail
A3.1 Scale: 1/2" = 1' Ref:A1.1

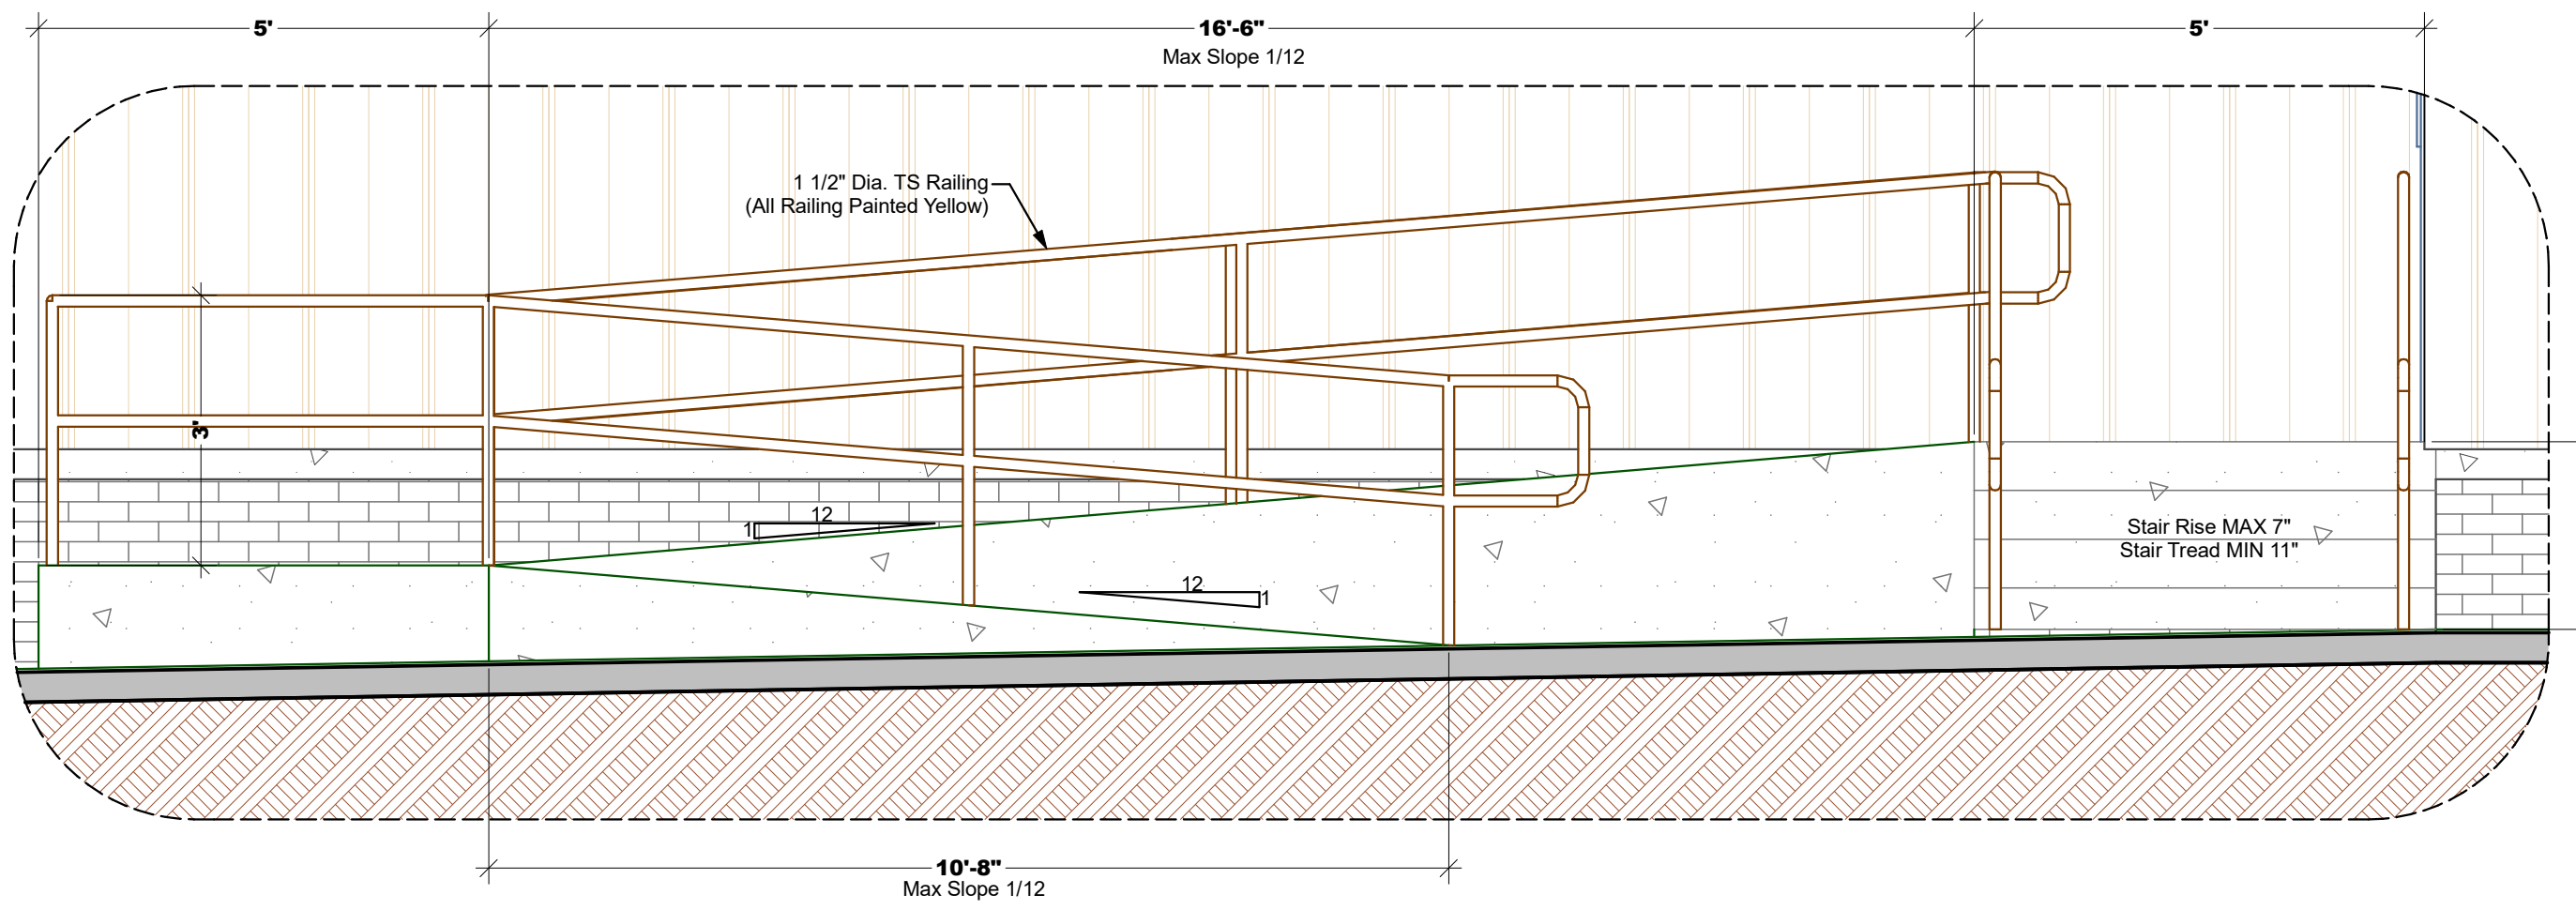

11 Ramp Details (BY Owner)
A3.1 Scale: 1/2" = 1' Ref:A2.1

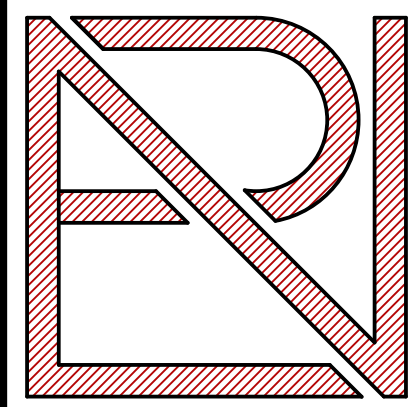

ROBERT NOBLE
ARCHITECT
A.I.A.
119 SOUTH BROAD ST.
ROME, GA 30161
PH: (706) 295-2700
FX: (706) 295-2063
Website: RNArchitect.net



FLOYD COUNTY PUBLIC WORKS
ROME-FLOYD RECYCLING CENTER
LAVENDER DRIVE
Rome, Georgia 30165

CROSS & DETAILS
SECTIONS

PROJECT # 1715
DESIGNER/CAD TECH:
L. A. (Tony) LOMBARD
DATE: 14 DEC 2017
REV. DATE:

A3.1