

SCALE: 3/4"=1'-0"



SCALE: 3/8"=1'-0"



SCALE: 3/8"=1'-0"



SCALE: 3/8"=1'-0"



FOR TYPICAL NOTES
SEE 4.120

HOW

AG/4

7-94-

10

90


222

10

06SECT

0.5sec

10

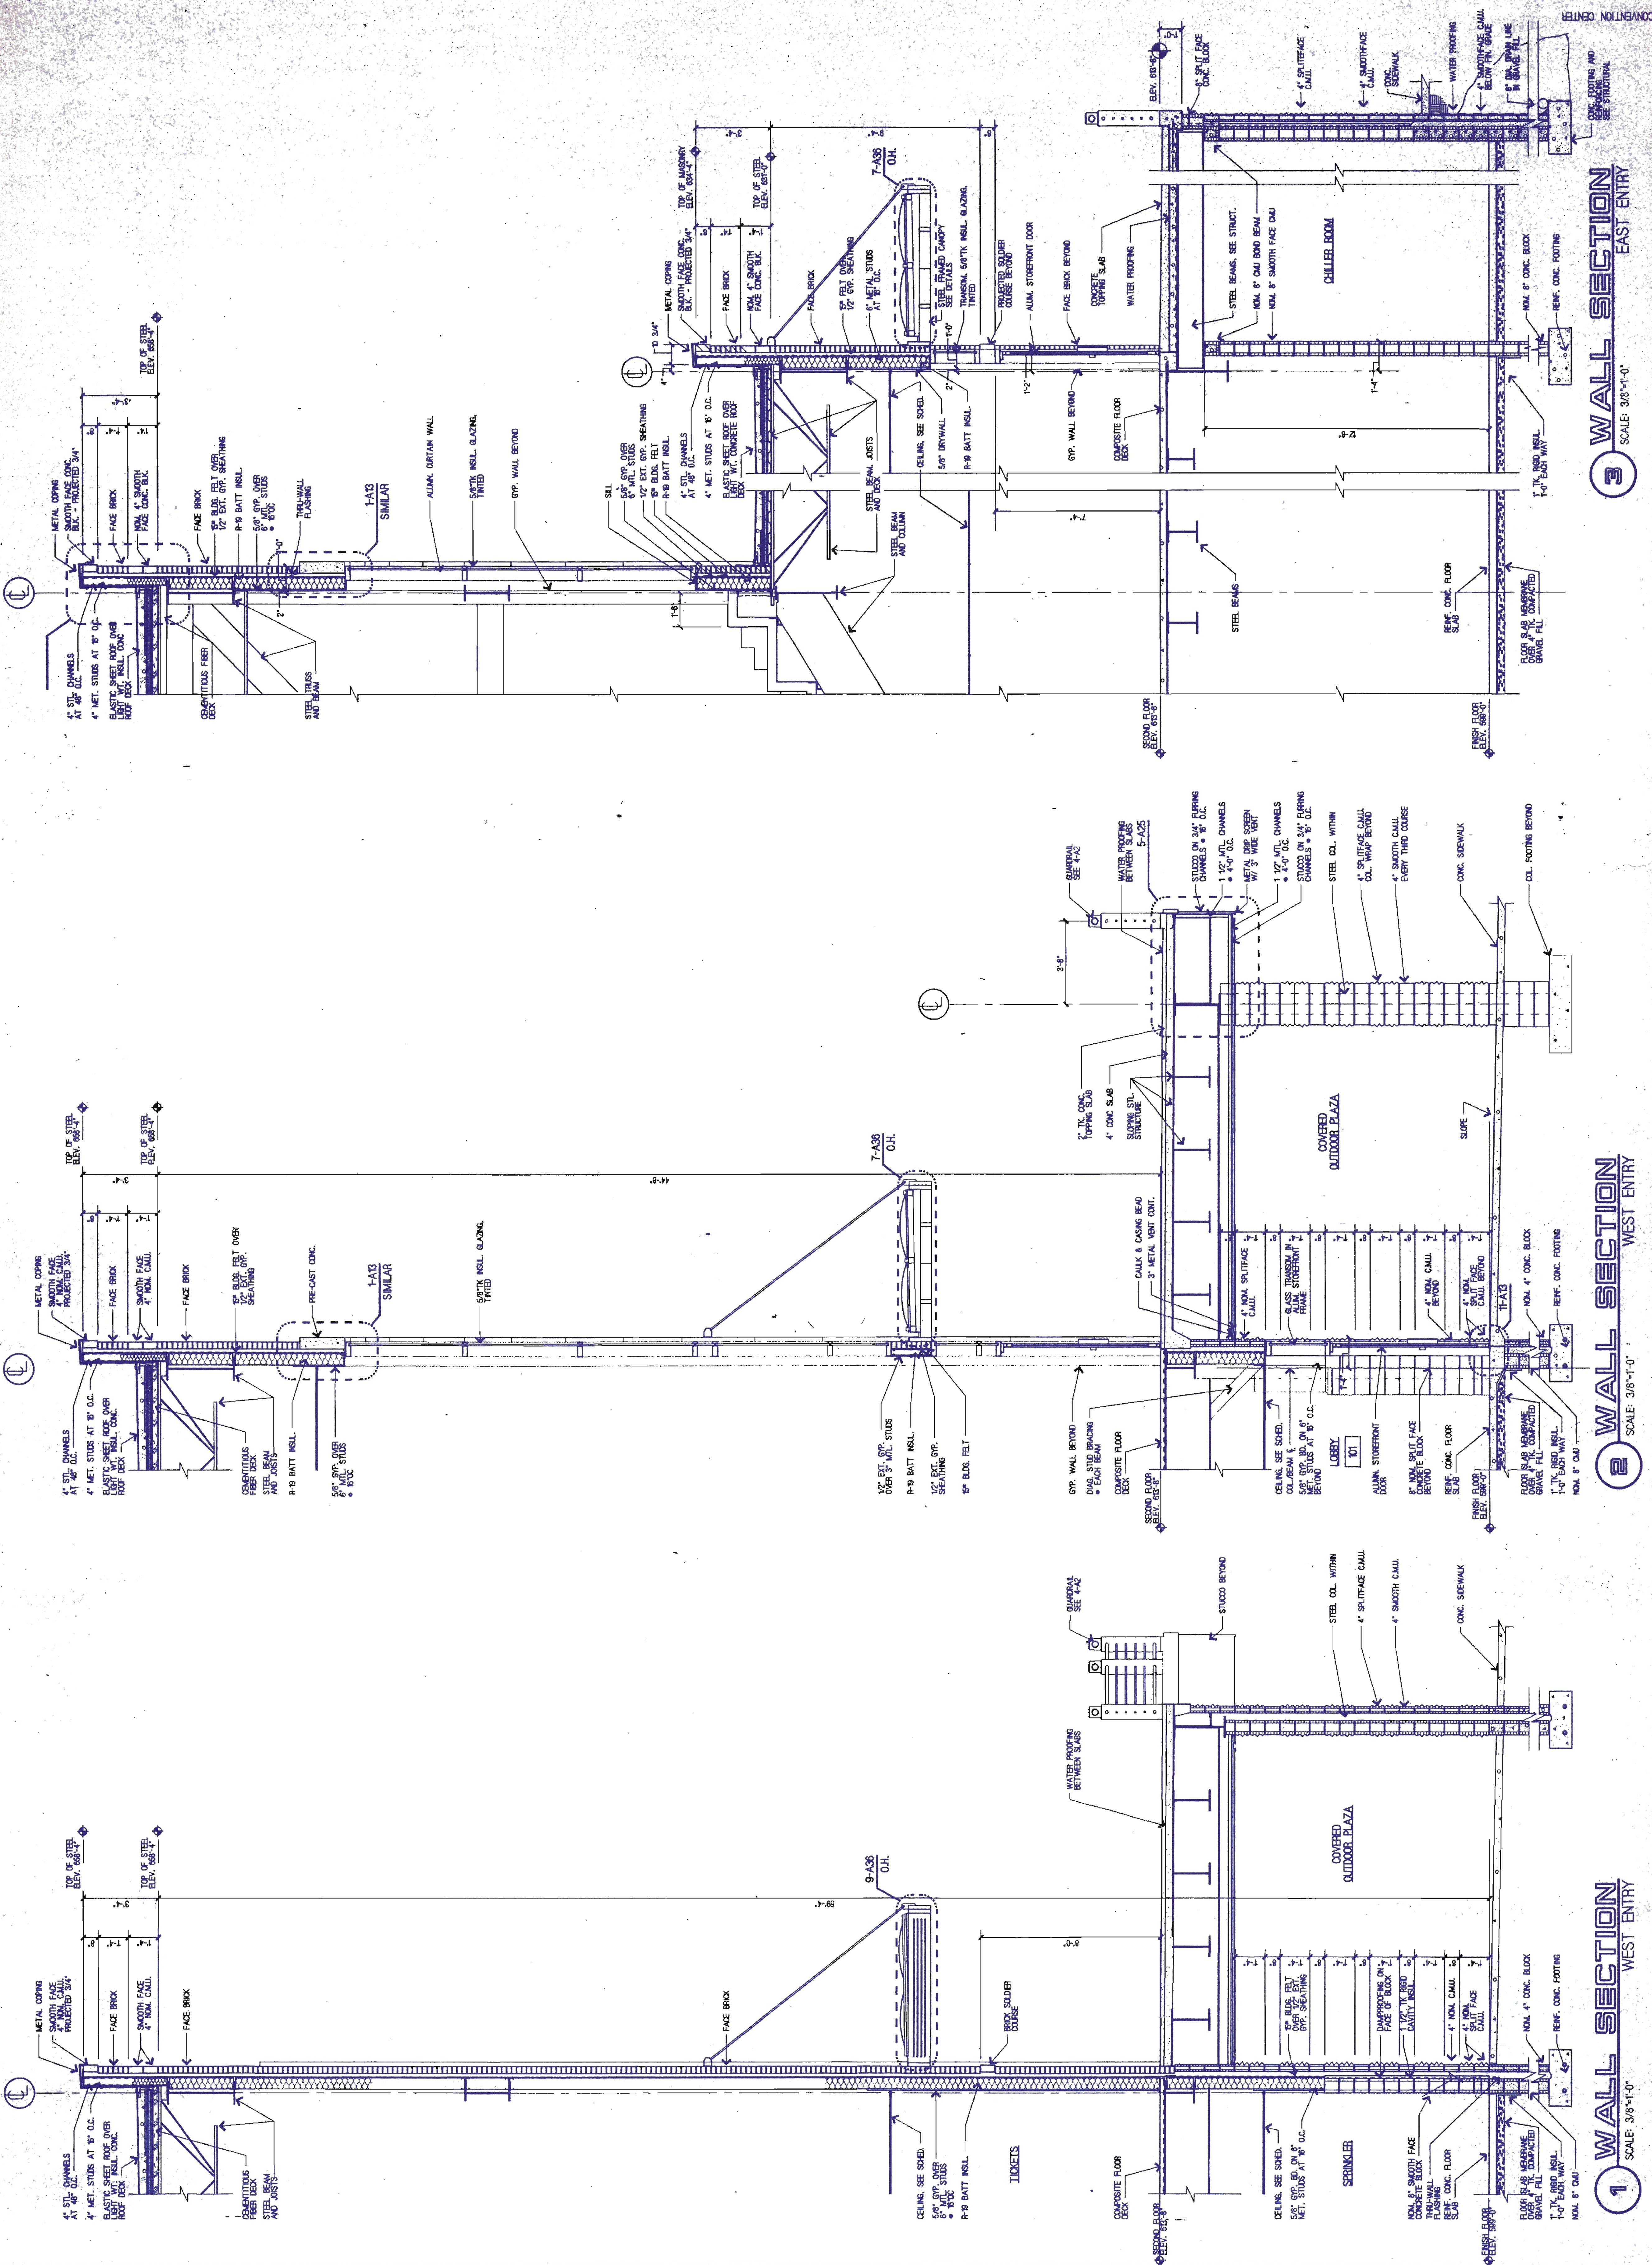

SECTION
SCALE: 3/4"=1'-0" STAIR •

SCALE: 3/4"=1'-0" STAIR • CONTROL BOOTH

4 WALL SECTION
SCALE: 3/8"=1'-0" TYPE

SCALE: 3/8"=1'-0"

4 WALL SECTION
SCALE: 3/8"=1'-0"
MEETING ROOMS

SCALE: 3/8"=1'-0"

DETAIL
SCALE: 1 1/2"=1'-0"

SCALE: 1 1/2"=1'-0"

2 WALL SECTION TYP.
SCALE: 3/8"=1'-0"

SCALE: 3/8"=1'-0"

SECTION 1
SCALE: 3/8"=1'-0"

SCALE: 3/8"=1'-0"

NOTE: BEARING WALL FLOOR JOISTS SHALL BE DESIGNED FOR LIVE LOAD OF 150 PSF

EXTEND GYP. BD. ON DECKING
3/4" COX PLYWOOD DECKING
1" METAL STUDS @ 16" O.C.

THIS DIMENSION AS REQUIRED
TO PLACE FACE OF

SAWNOT BRICK AS REQUIRED TO ACCEPT SLOPE ANGLE