


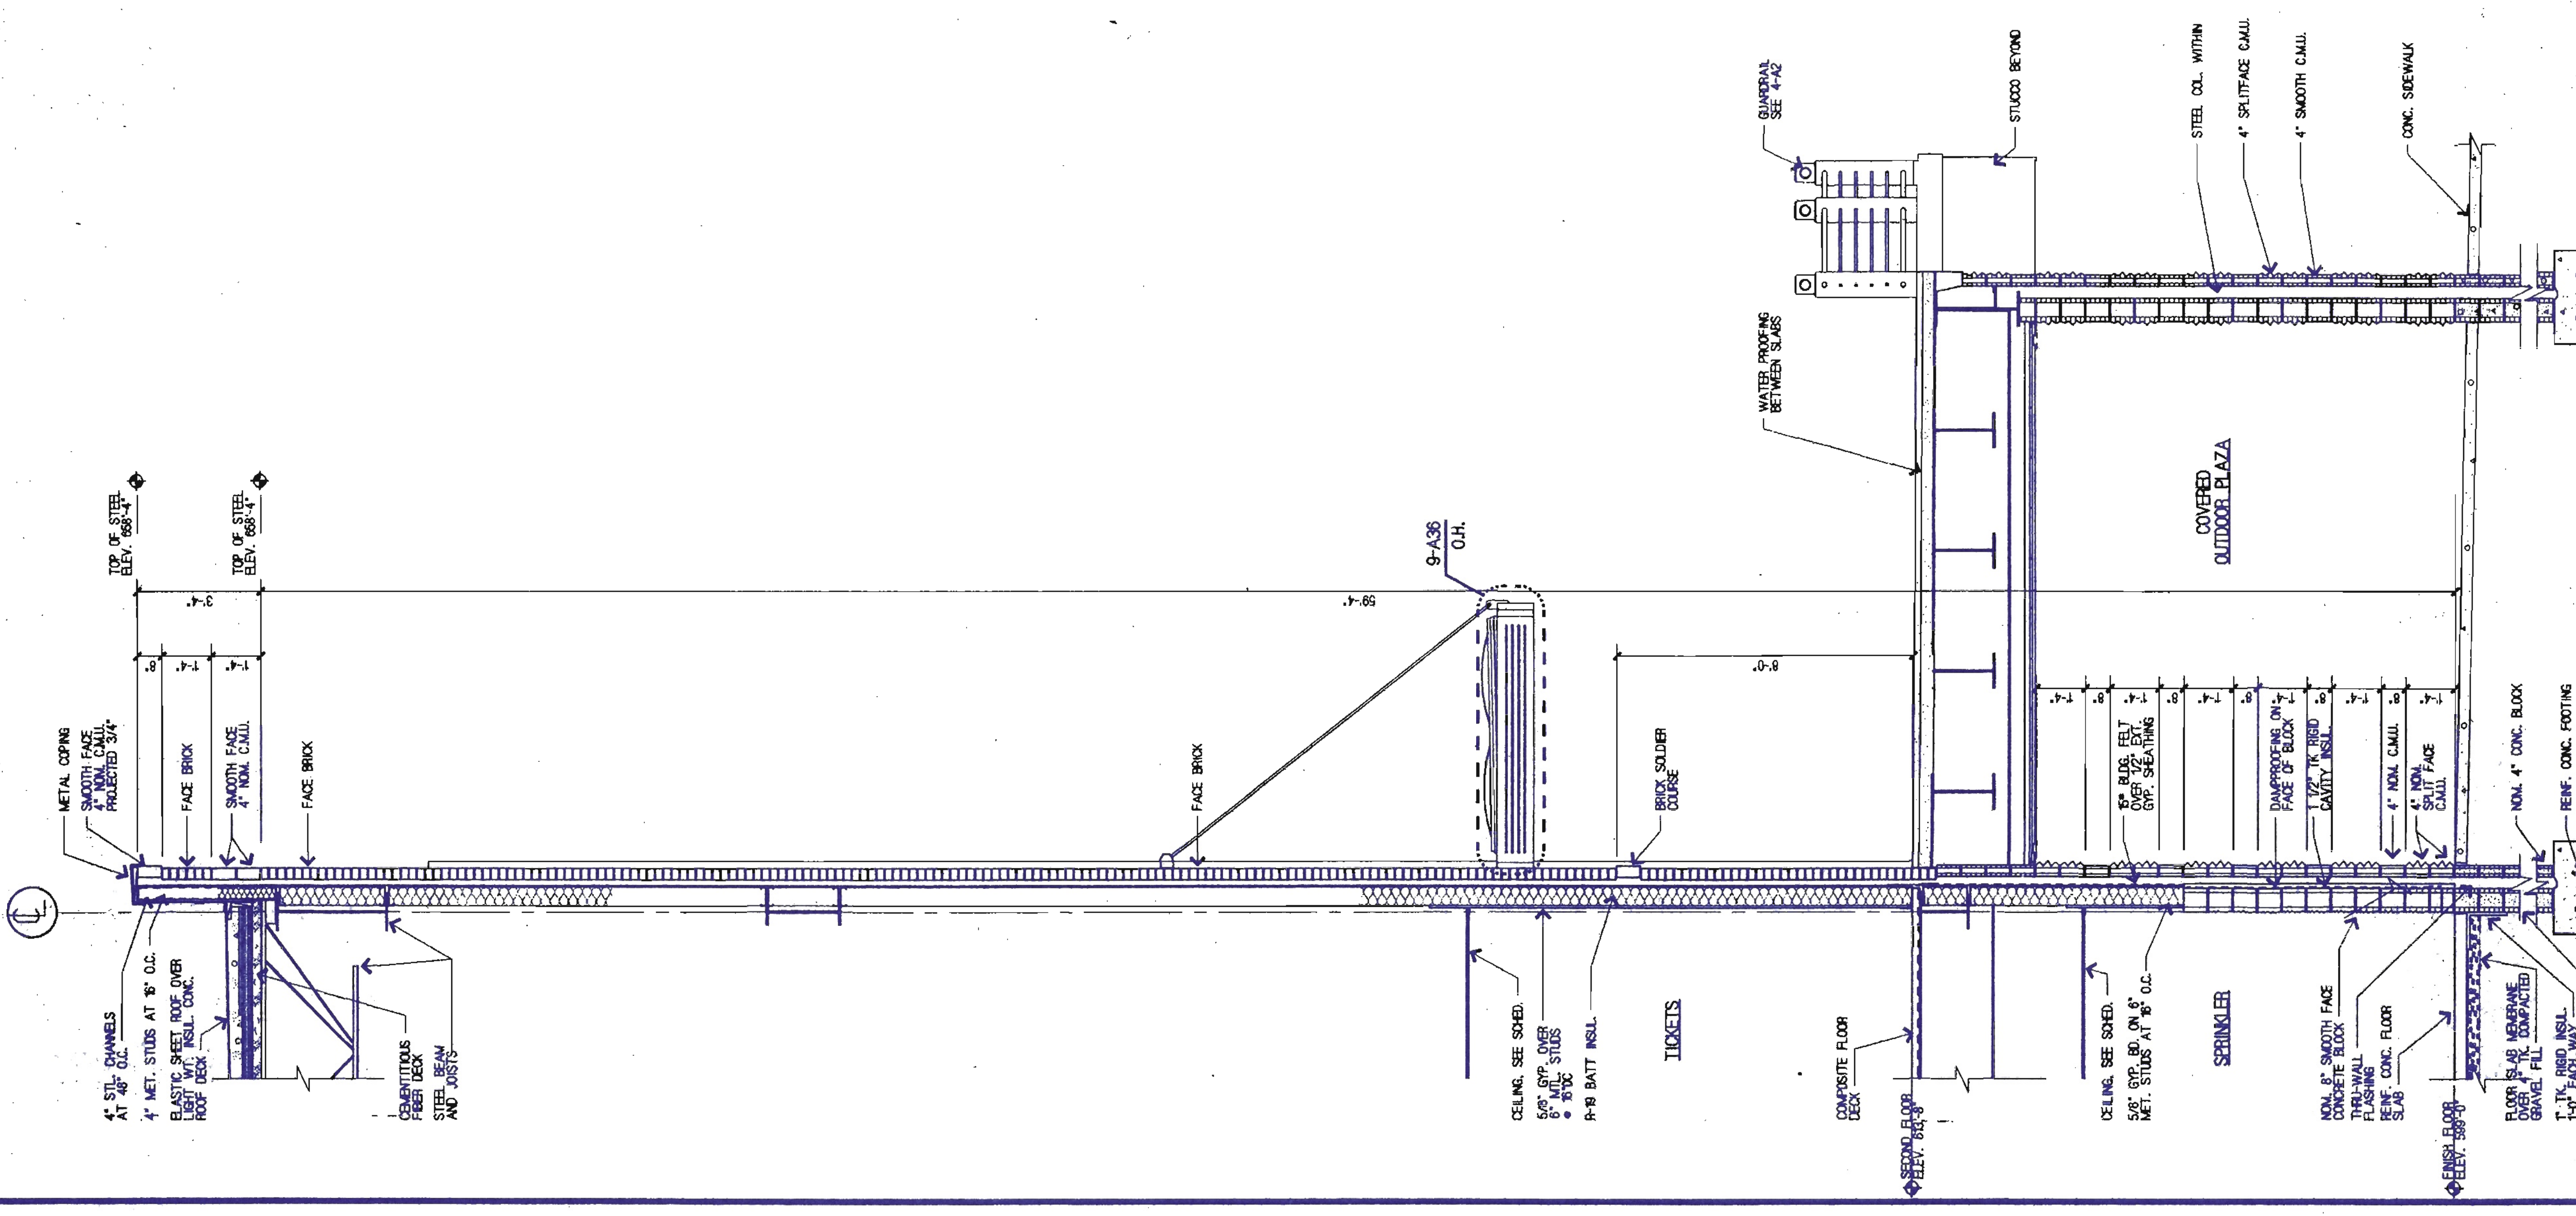

SCALE: 3/8"=1'-0"



SCALE: 3/8"=1'-0"

SCALE: 3/8"=1'-0"


SCALE: 3/4"=1'-0" STAIR • CONTROL BOOTH

## TY

SCALE: 3/8"=1'-0"

SCALE: 3/8"=1'-0"

SCALE: 3/8"=1'-0" • CONTROL BOOTH

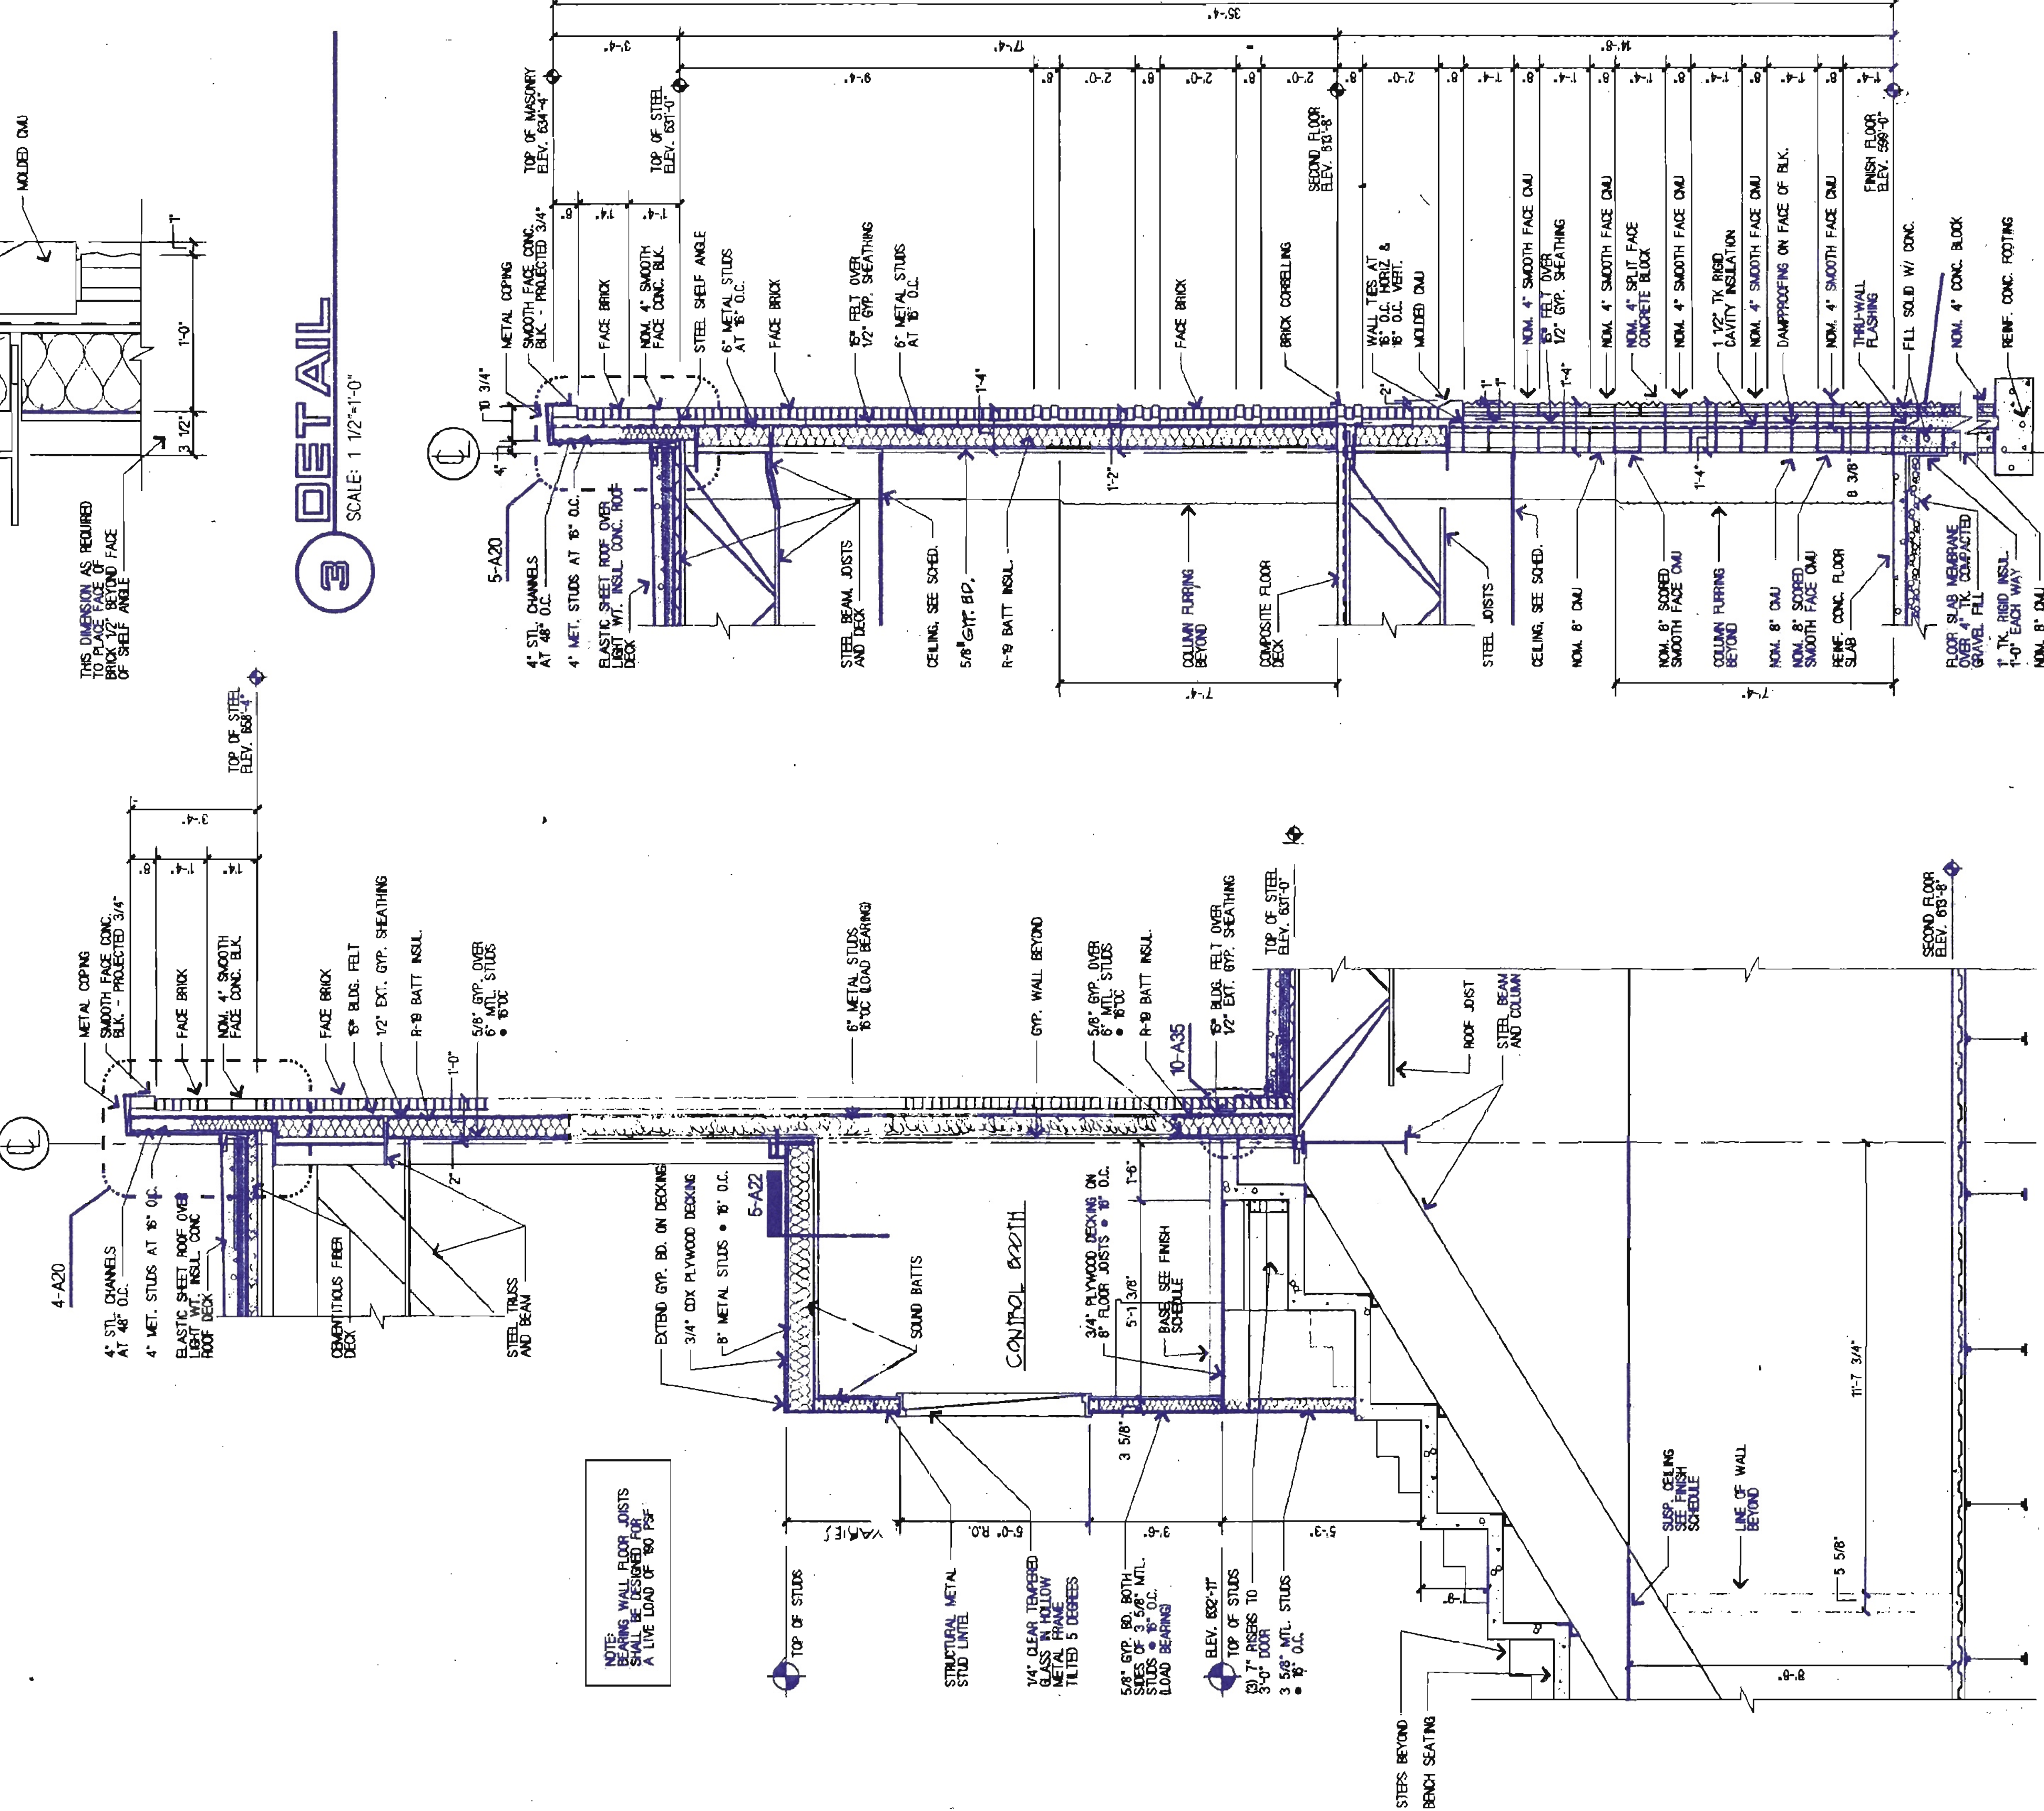

NOTE:  
BEARING WALL FLOOR JOISTS  
SHALL BE DESIGNED FOR  
A LIVE LOAD OF 150 PSF.