



PEACOCK
architects

5525 INTERSTATE NORTH PKWY
ATLANTA GEORGIA 30328
404 - 214 - 5200 PHONE
404 - 214 - 5208 FAX


THE FORUM
RENOVATION PHASE I
301 TRIBUNE STREET
ROME, GA 30161

DATE	REVISION
9/1/16	ISSUED FOR RFP

PROJECT NO: 420.01.01
DATE: 8/31/2016
DRAWING TITLE: ARENA REFERENCE PLAN

A2

THIS DRAWING AND ANY REPRODUCTIONS
ARE THE PROPERTY AND COPYRIGHT OF
PEACOCK ARCHITECTS, INC. AND MAY
NOT BE USED IN ANY MANNER WITHOUT
THE EXPRESSED WRITTEN PERMISSION
OF PEACOCK ARCHITECTS, INC.

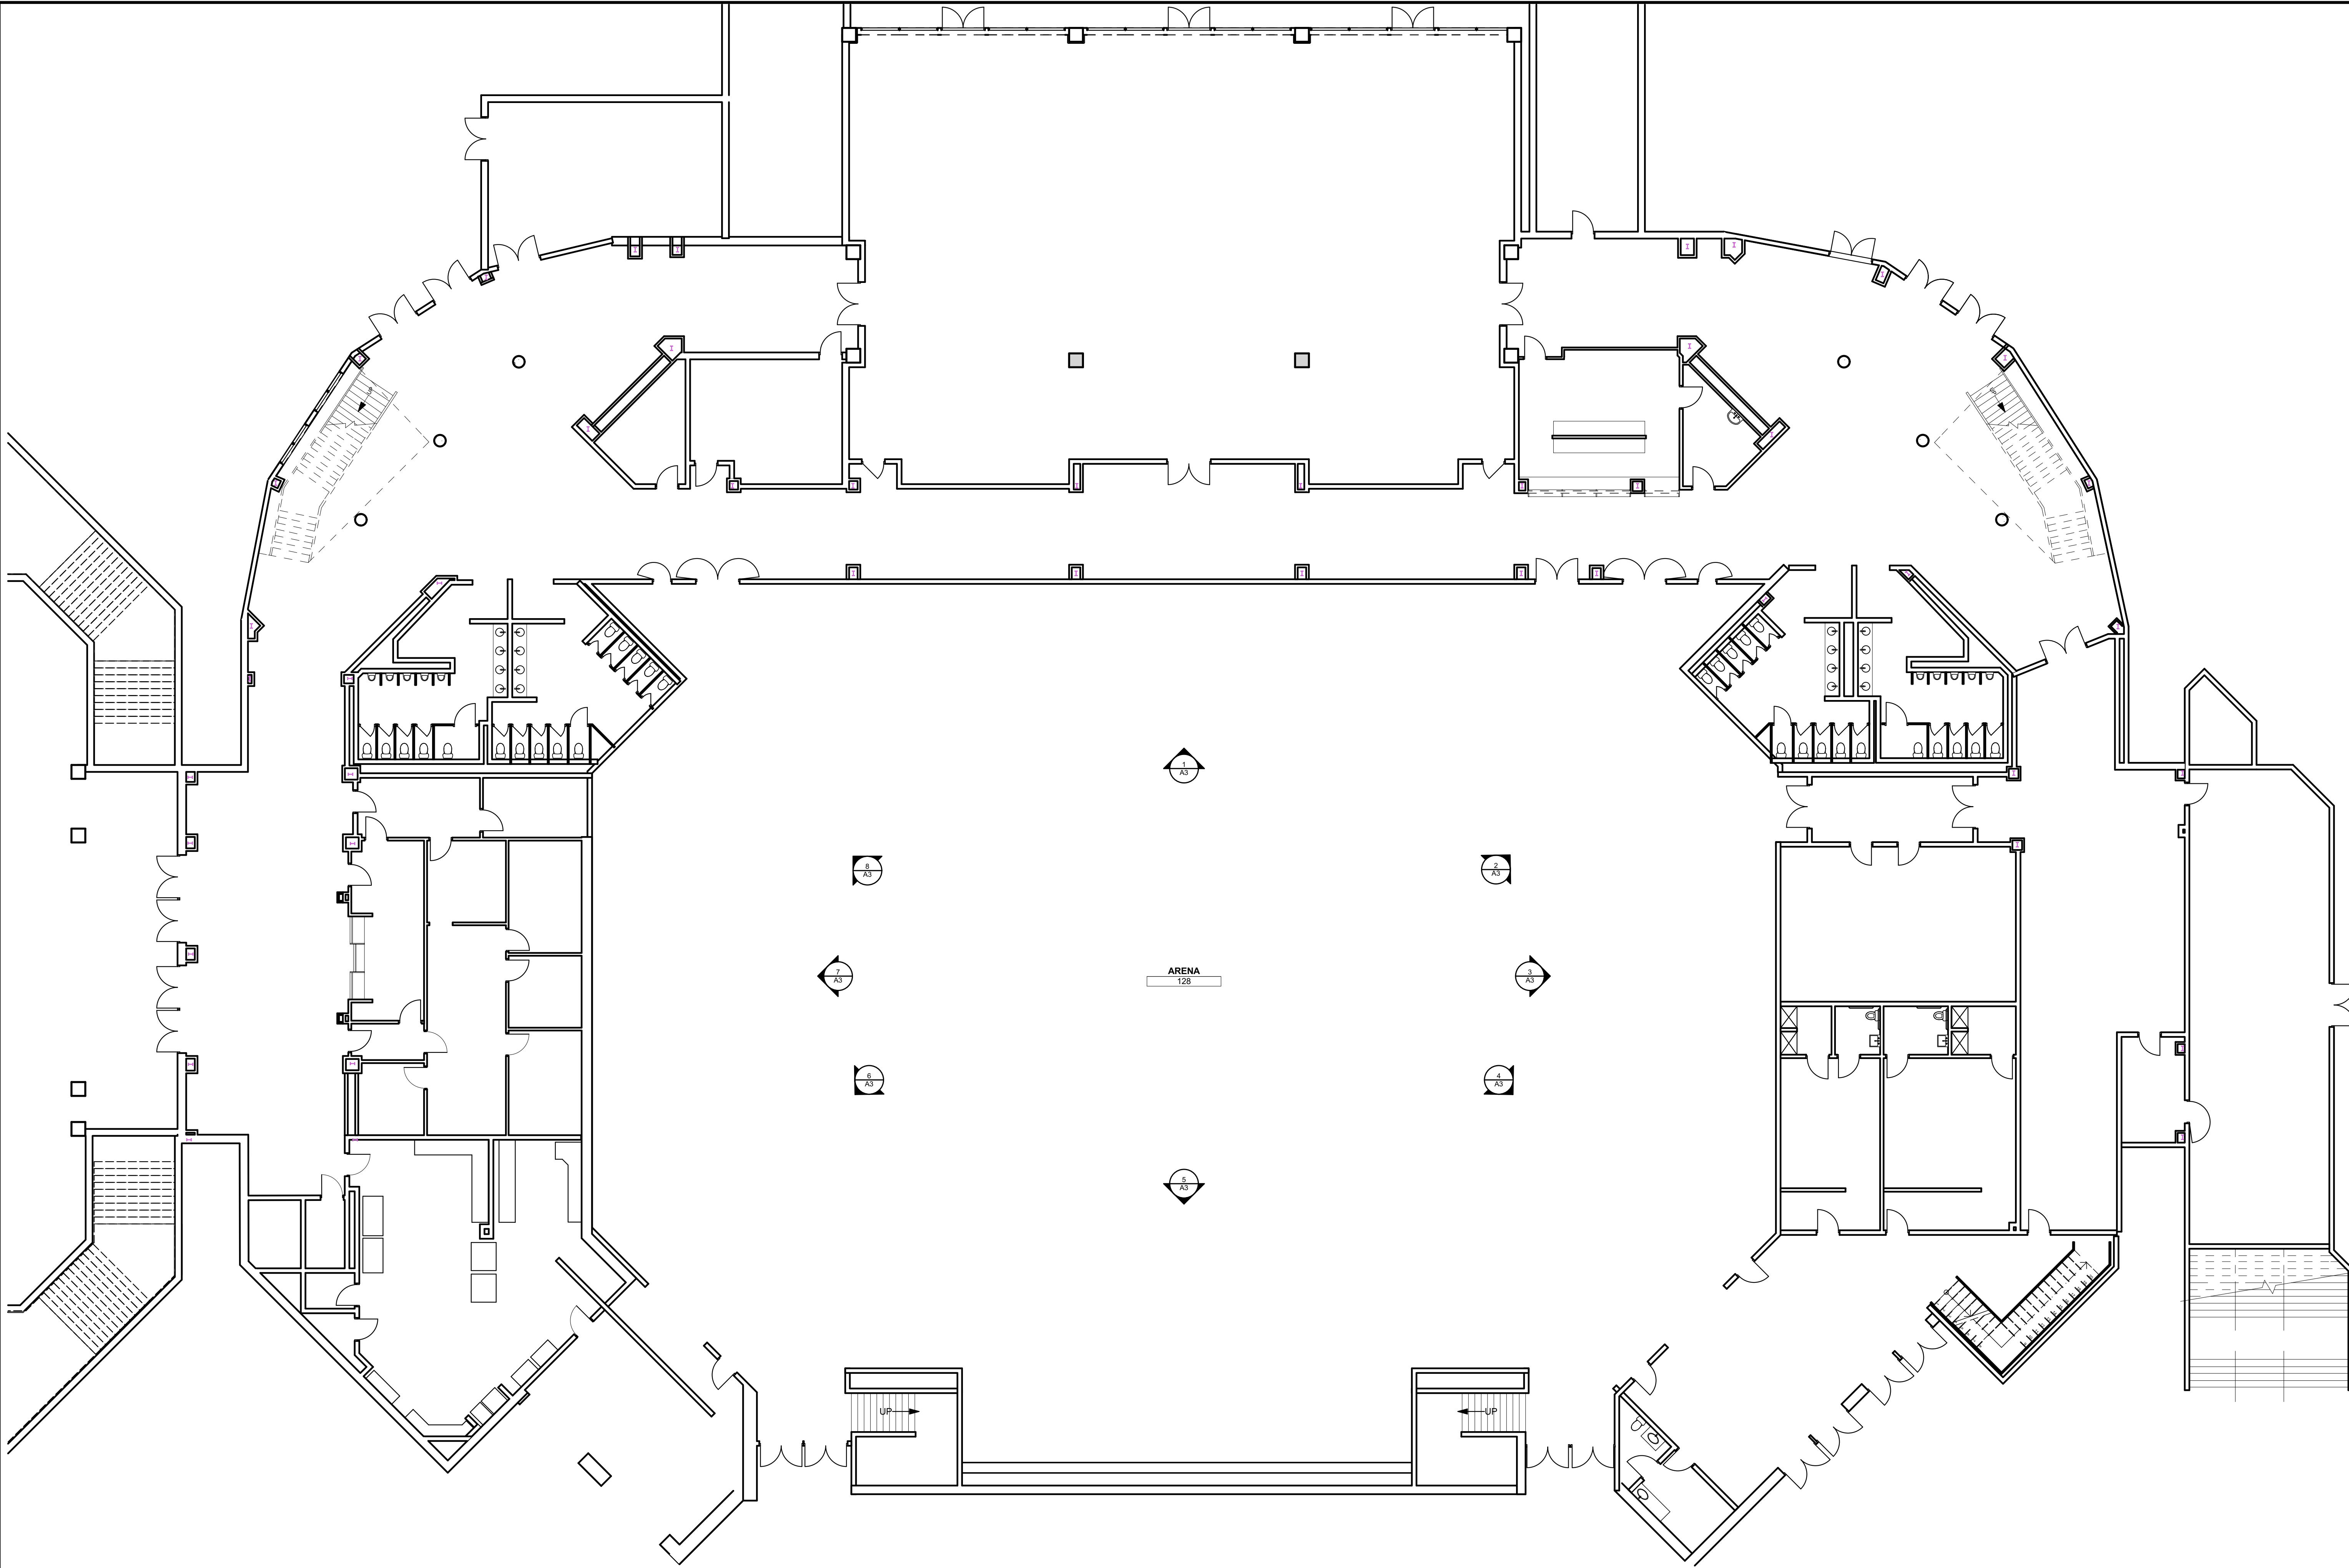

ARENA REFERENCE PLAN

SCALE: 3/32" = 1'-0"