


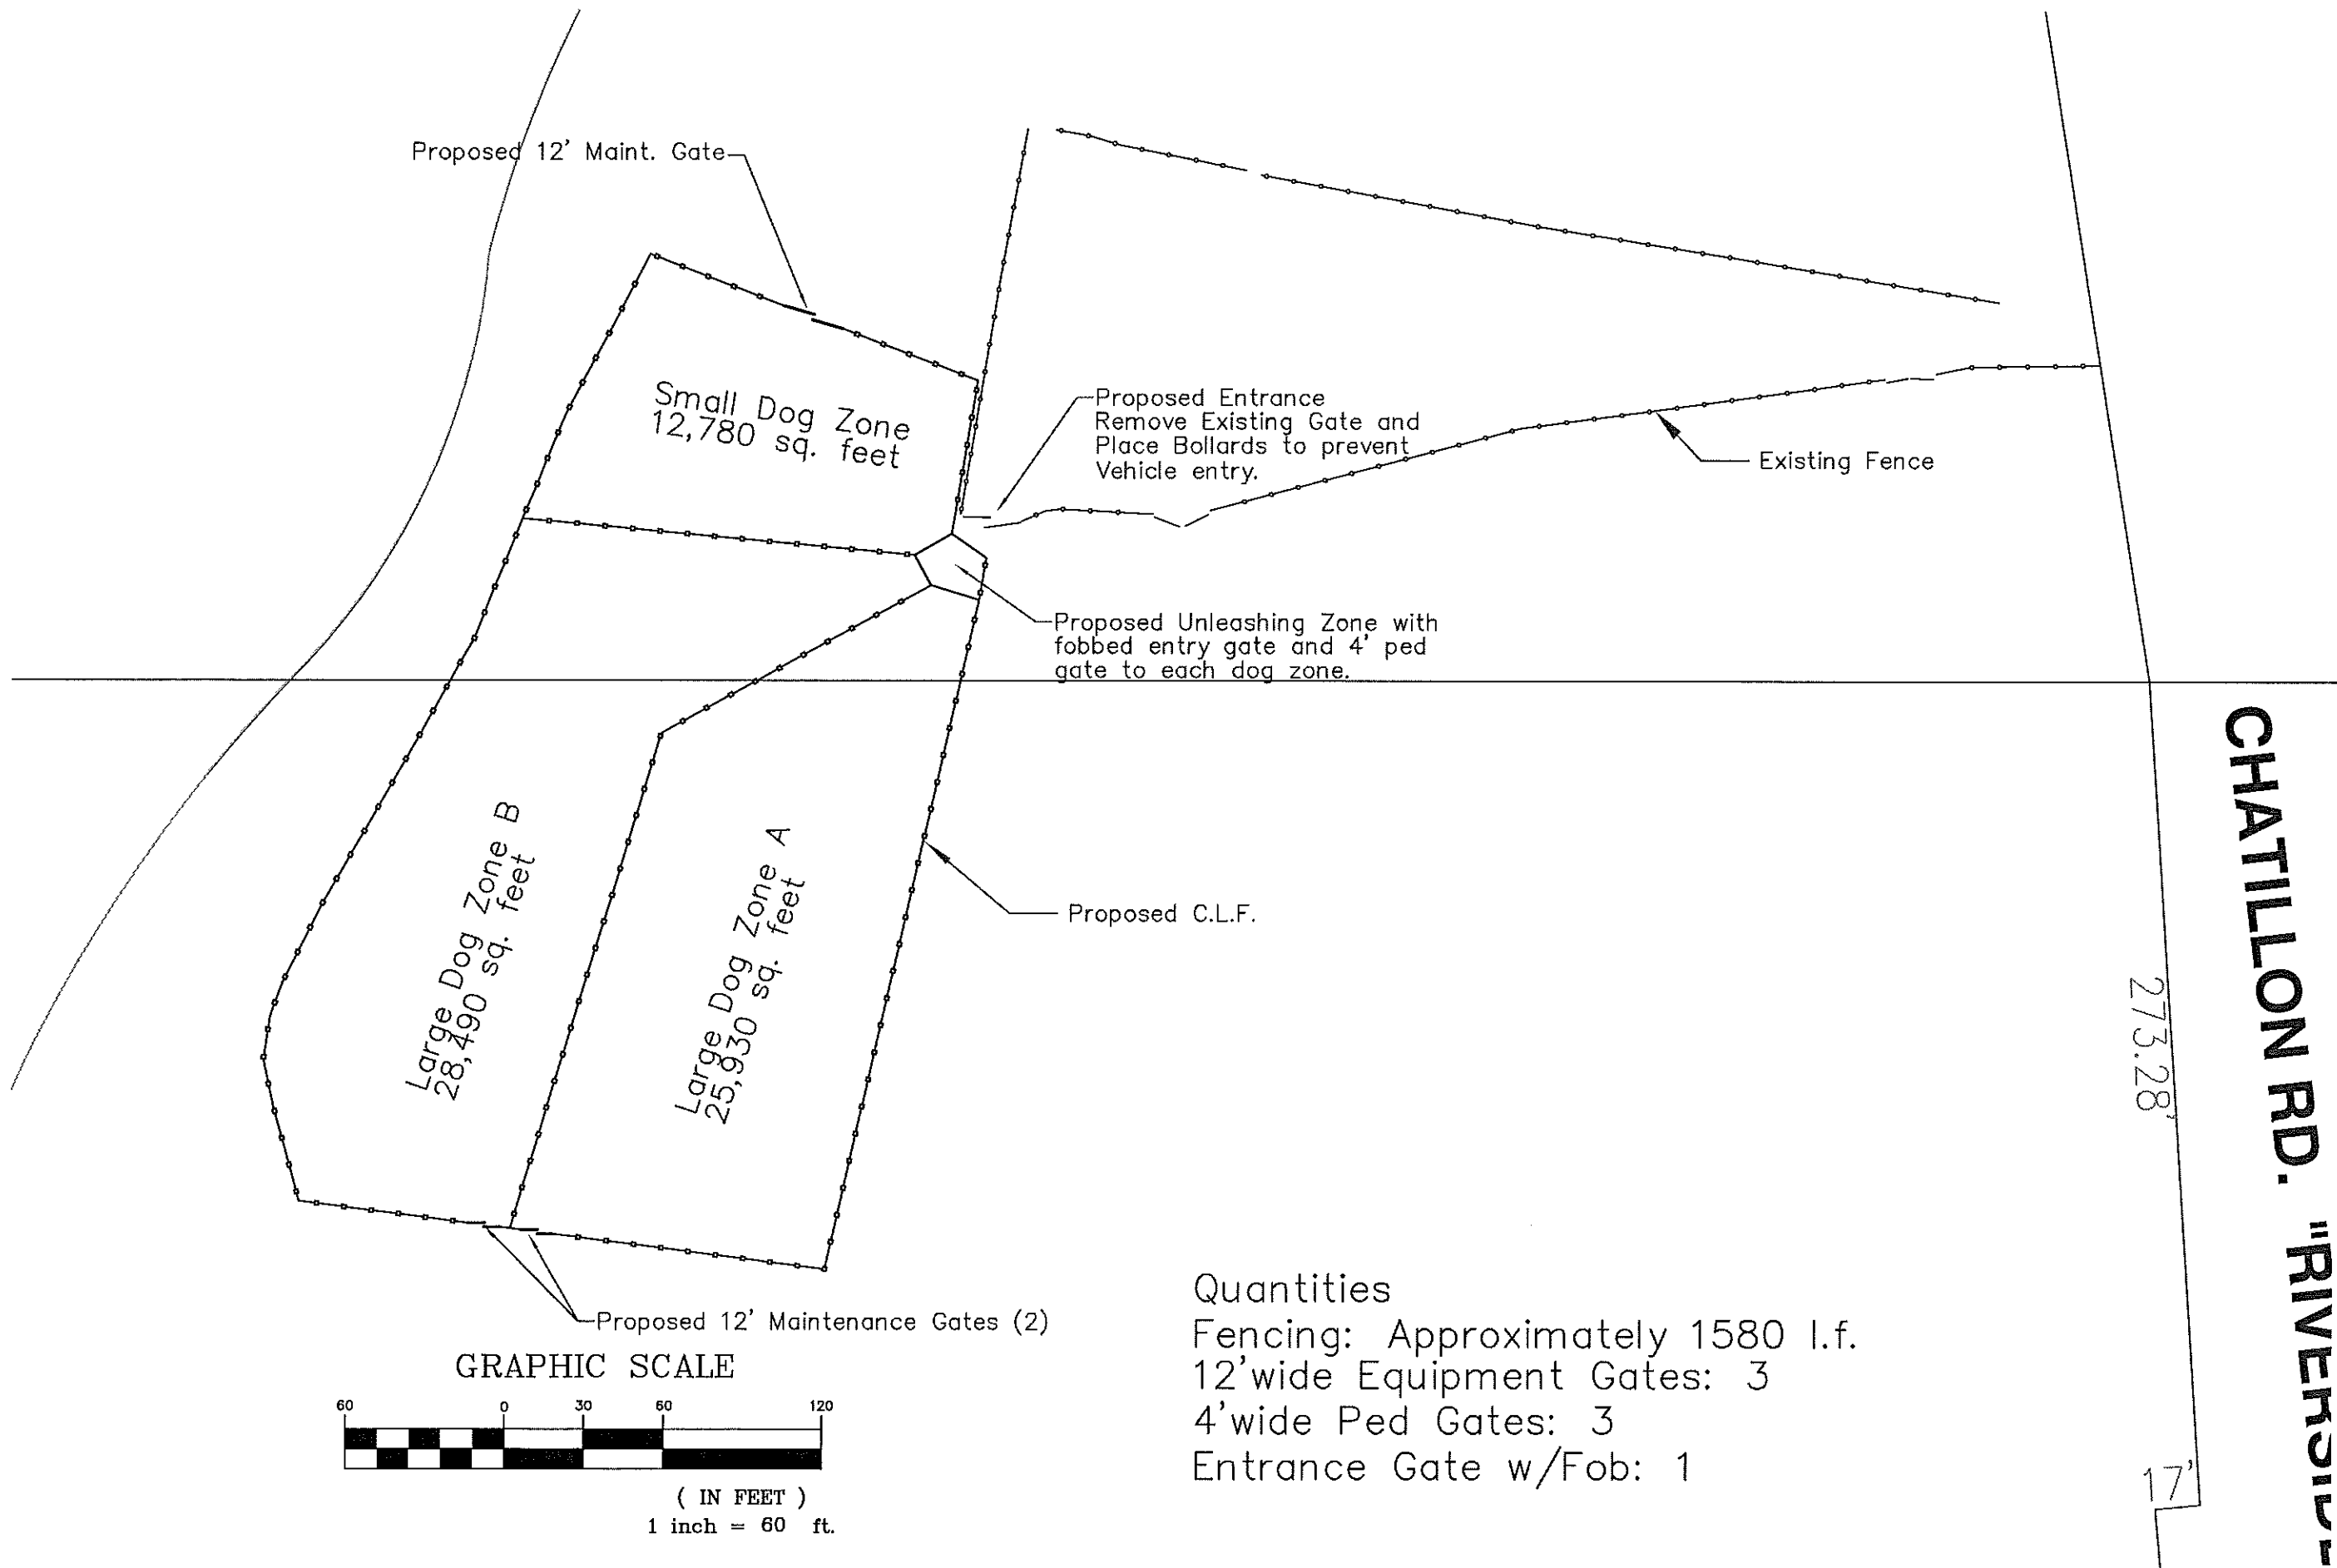

REVISION		DATE
1		
2		
3		
4		
5		

FLOYD COUNTY ENGINEERING	
12E. 4th Ave. Rome, GA 30162	
Phone: 706-291-5114 Fax: 706-236-2987	

Rome-Floyd Dog Park	
Preliminary Layout	

DATE:	
02-01-2018	

DRAWN BY:	
BSI	

SHEET	
1/1	